




### ELEVATION a

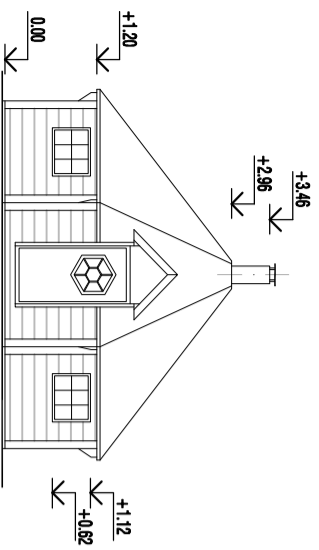


### ELEVATION b

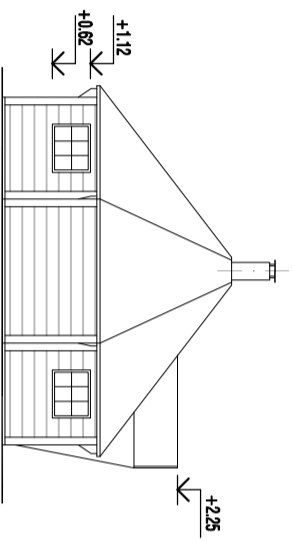


### ELEVATION c

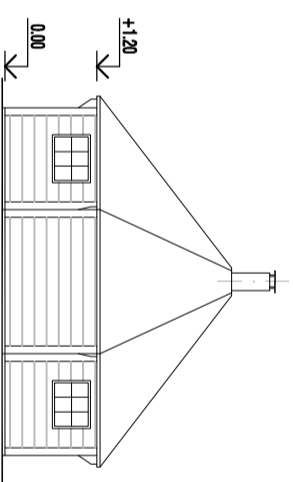

### CROSS SECTION 1-1

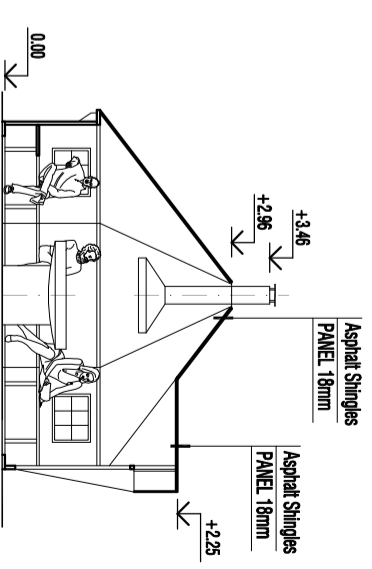

## FLOOR PLAN

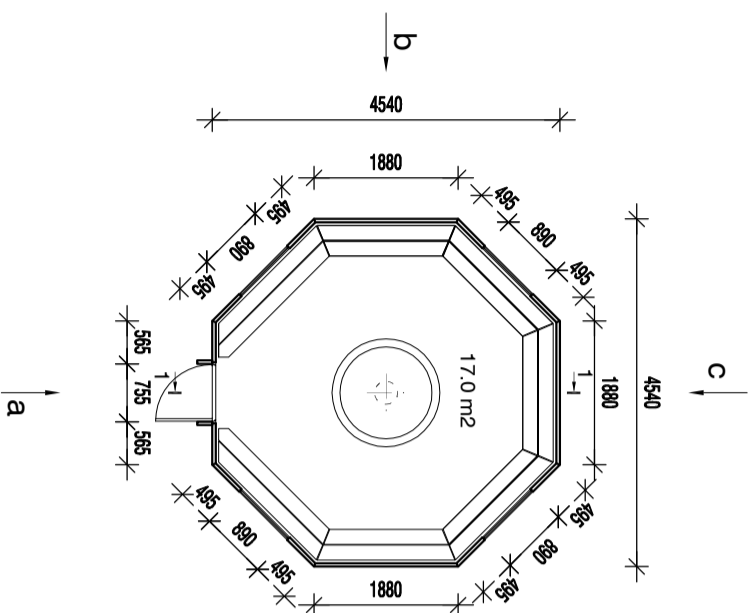

FIRST FLOOR HEIGHT APPOINTMENT OF A CONSTRUCTION SITE  
FIRST FLOOR +0.00

- 1. ROOFING COLOUR
- 2. WALL PANEL COLOUR

MUNICIPALITY / VILLAGE	PROPERTY	— GRILL HOUSE —	
STAGE	NEW CONSTRUCTION	SHEET NAME	THE MAIN DRAWING
BUILDING ADDRESS		DRAWINGS	ELEVATION a, b, c CROSS SECTION 1-1 FLOOR PLAN
PROJECT INFORMATION COMPILED	PEETER AUNAPU 30.12.2014 construction engineer	DRAWING NUMBER WORK NUMBER	SCALE 1 : 100
			MODIFICATION Af 3012/14-en