




ELEVATION a

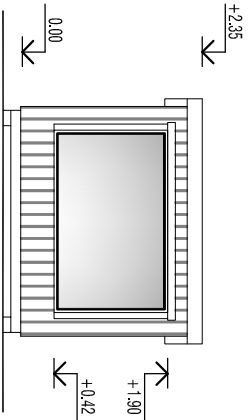


ELEVATION b

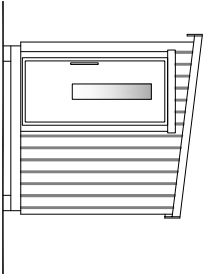


ELEVATION c

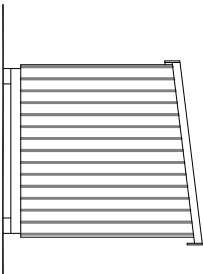

SECTION 1-1

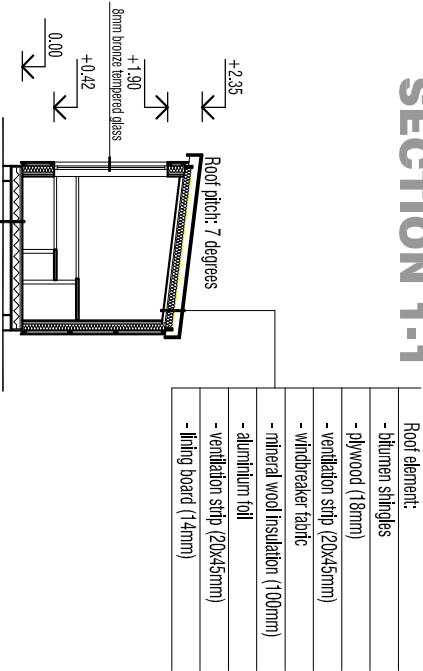

FLOOR PLAN

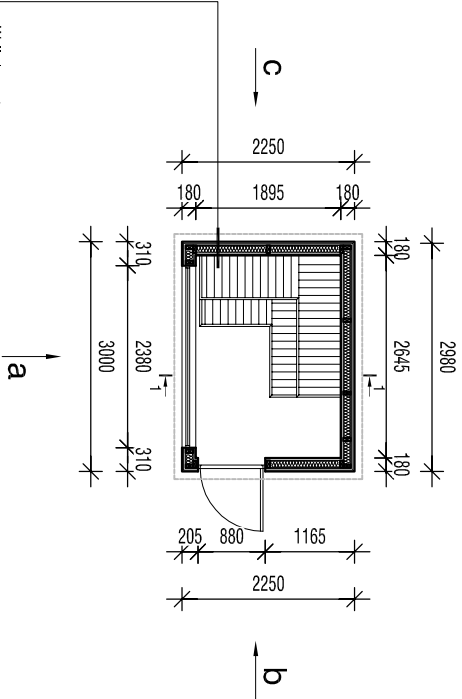

Wall element:
- lining board (18mm)
- ventilation strip (20x45mm)
- windbreaker fabric
- mineral wool insulation (100mm)
- aluminum foil
- ventilation strip (20x45mm)
- lining board (18mm)

FIRST FLOOR HEIGHT APPOINTMENT OF A CONSTRUCTION SITE
FIRST FLOOR +0.00

1. ROOFING COLOUR

2. WALL PANEL COLOUR

Outer dimension: 2.4 x 3.2m; Inner dimensions: 1.9 x 2.65m
Ridge height: 2.5m

Glass panel (1760 x 1480mm); 8mm bronze tempered glass
Door measures (900x1900)



MUNICIPALITY / VILLAGE	PROPERTY	PRE-ASSEMBLED SAUNA „KALLE“
STAGE	NEW CONSTRUCTION	SHEET NAME THE MAIN DRAWING
BUILDING ADDRESS		SHEET.no 1
PROJECT INFORMATION COMPILED PEETER AUNAPU 14.07.2021 construction engineer	DRAWINGS ELEVATION a; b; c CROSS SECTION 1-1 FLOOR PLAN	SCALE 1 : 100
	DRAWING NUMBER WORK NUMBER	MODIFICATION At 1407/21-en