




ELEVATION a

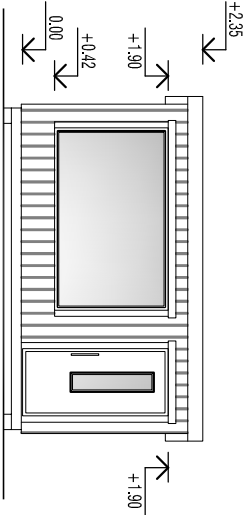


ELEVATION b

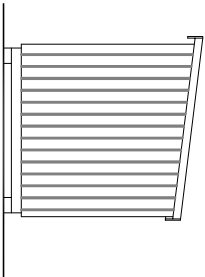


ELEVATION c

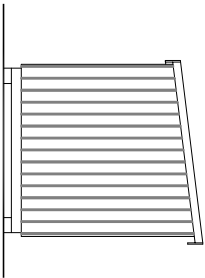

CROSS SECTION 1-1

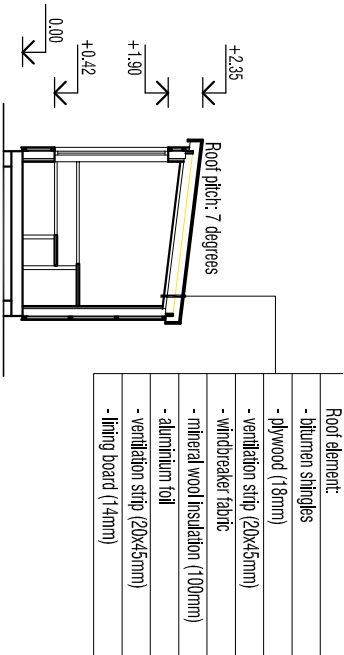

FLOOR PLAN

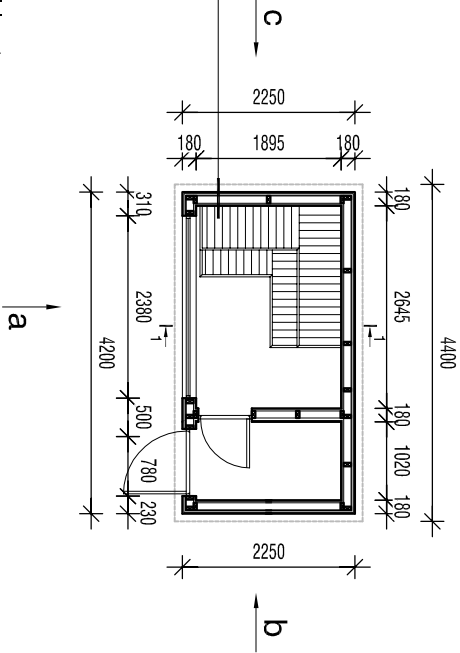

Wall element:
- lining board (18mm)
- ventilation strip (20x45mm)
- windbreaker fabric
- mineral wool insulation (100mm)
- aluminum foil
- ventilation strip (20x45mm)
- lining board (18mm)

FIRST FLOOR HEIGHT APPOINTMENT OF A CONSTRUCTION SITE
FIRST FLOOR + 0.00

1. ROOFING CLOUR
2. WALL PANEL COLOUR
- Outer dimension: 2.3 x 4.3m;
Ridge height: 2.5m
- Glass panel (2300 x 1480mm): 8mm bronze tempered glass
- Door measures (900x1900)

MUNICIPALITY/ VILLAGE	PROPERTY	— SAUNA HOUSE L —
STAGE	NEW CONSTRUCTION	SHEET NAME THE MAIN DRAWING
BUILDING ADDRESS		SHEET n.o 1
PROJECT INFORMATION COMPILED PEETER AUNAPU 18.08.2022 construction engineer	DRAWINGS ELEVATION a; b; c CROSS SECTION 1-1 FLOOR PLAN	SCALE 1 : 100
	DRAWING NUMBER WORK NUMBER	MODIFICATION At 2809/22-enL