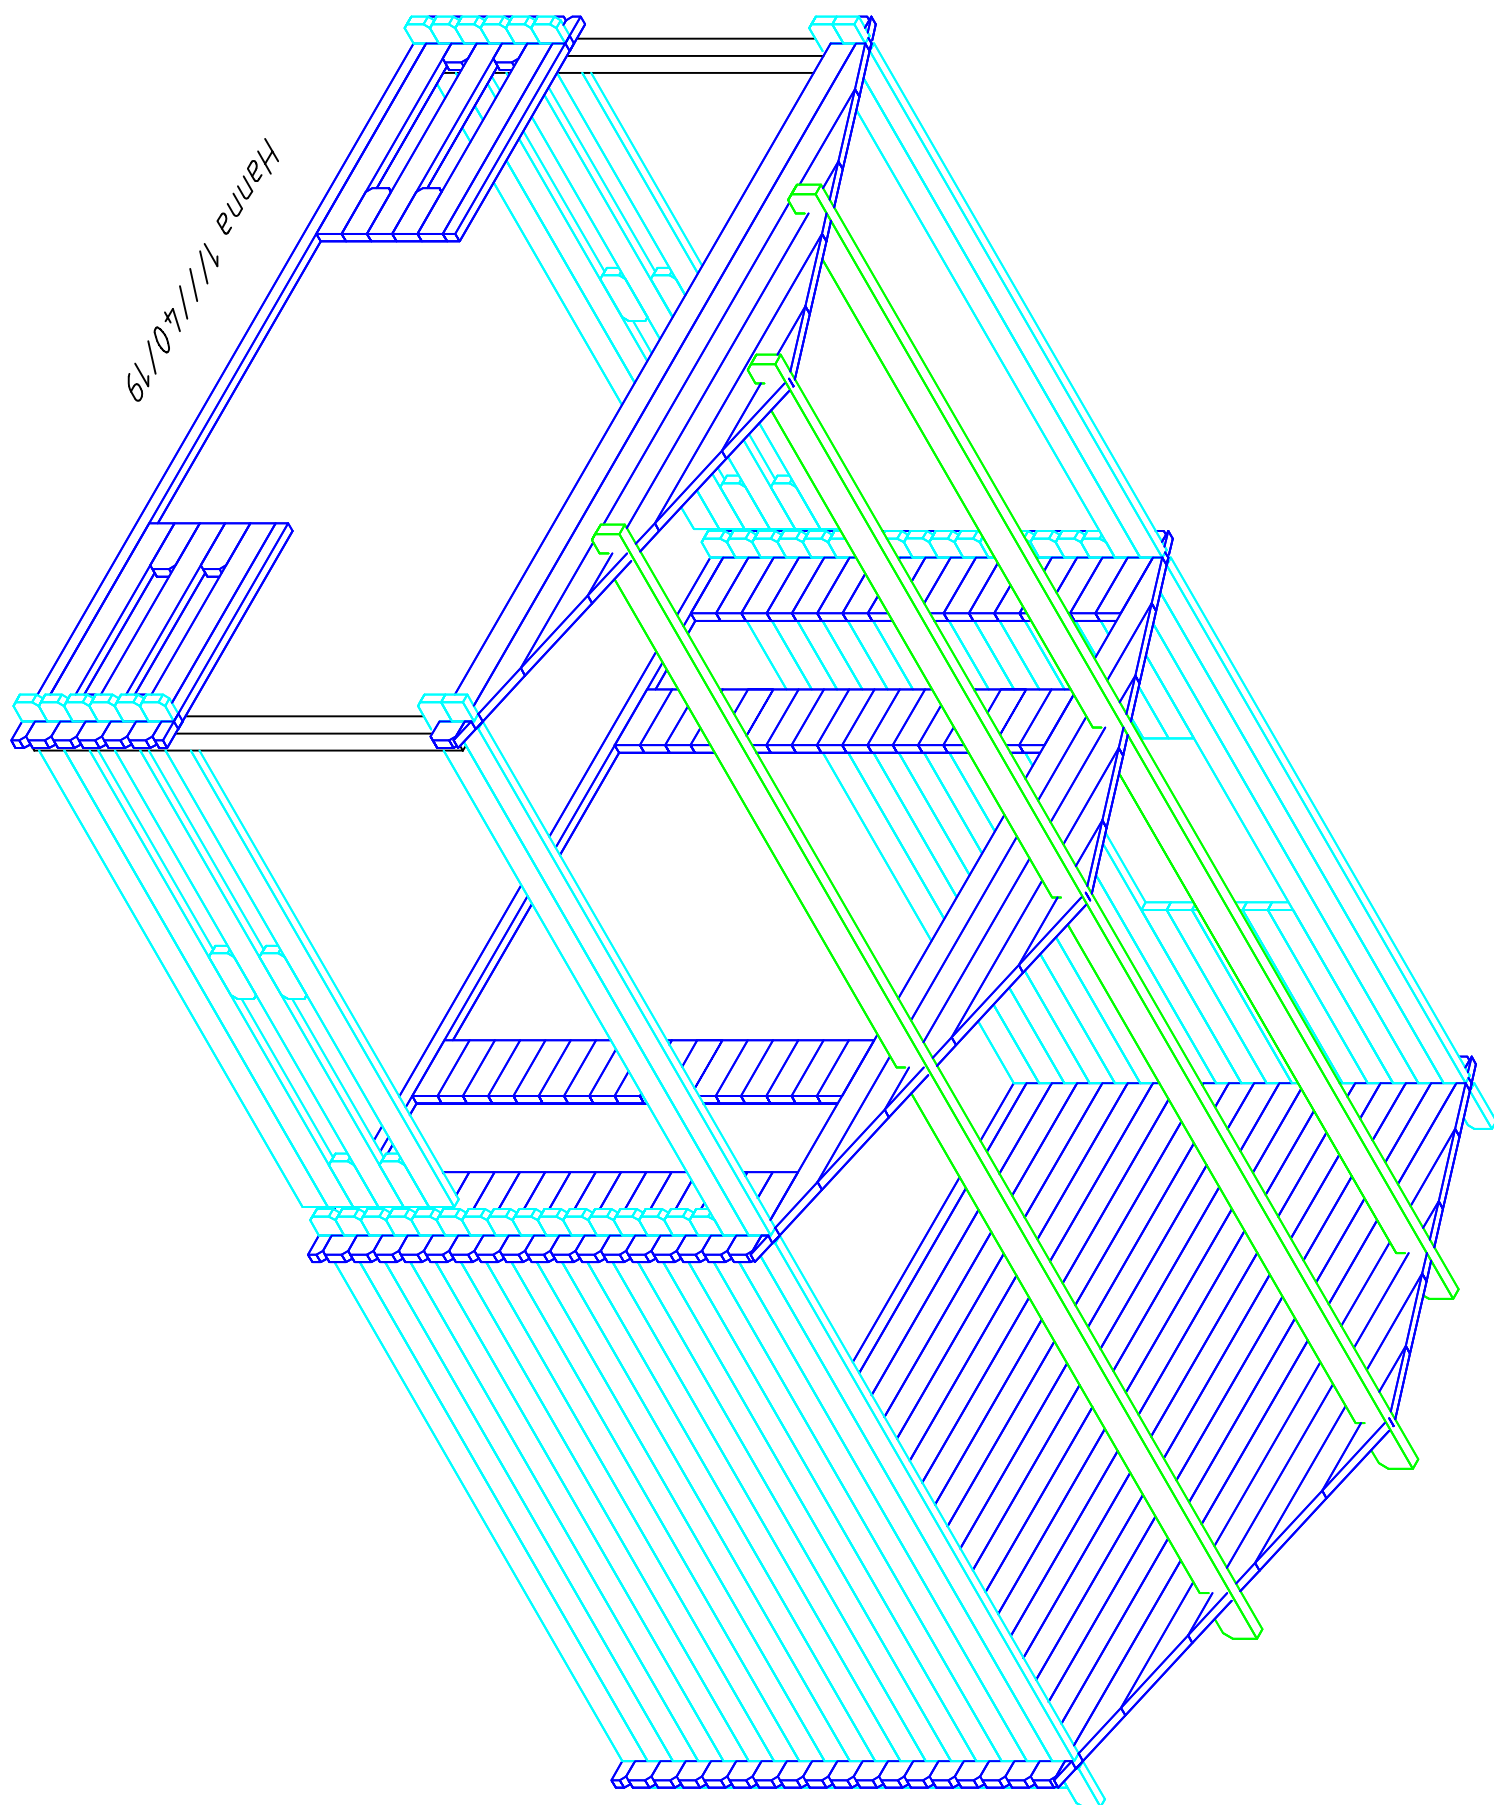
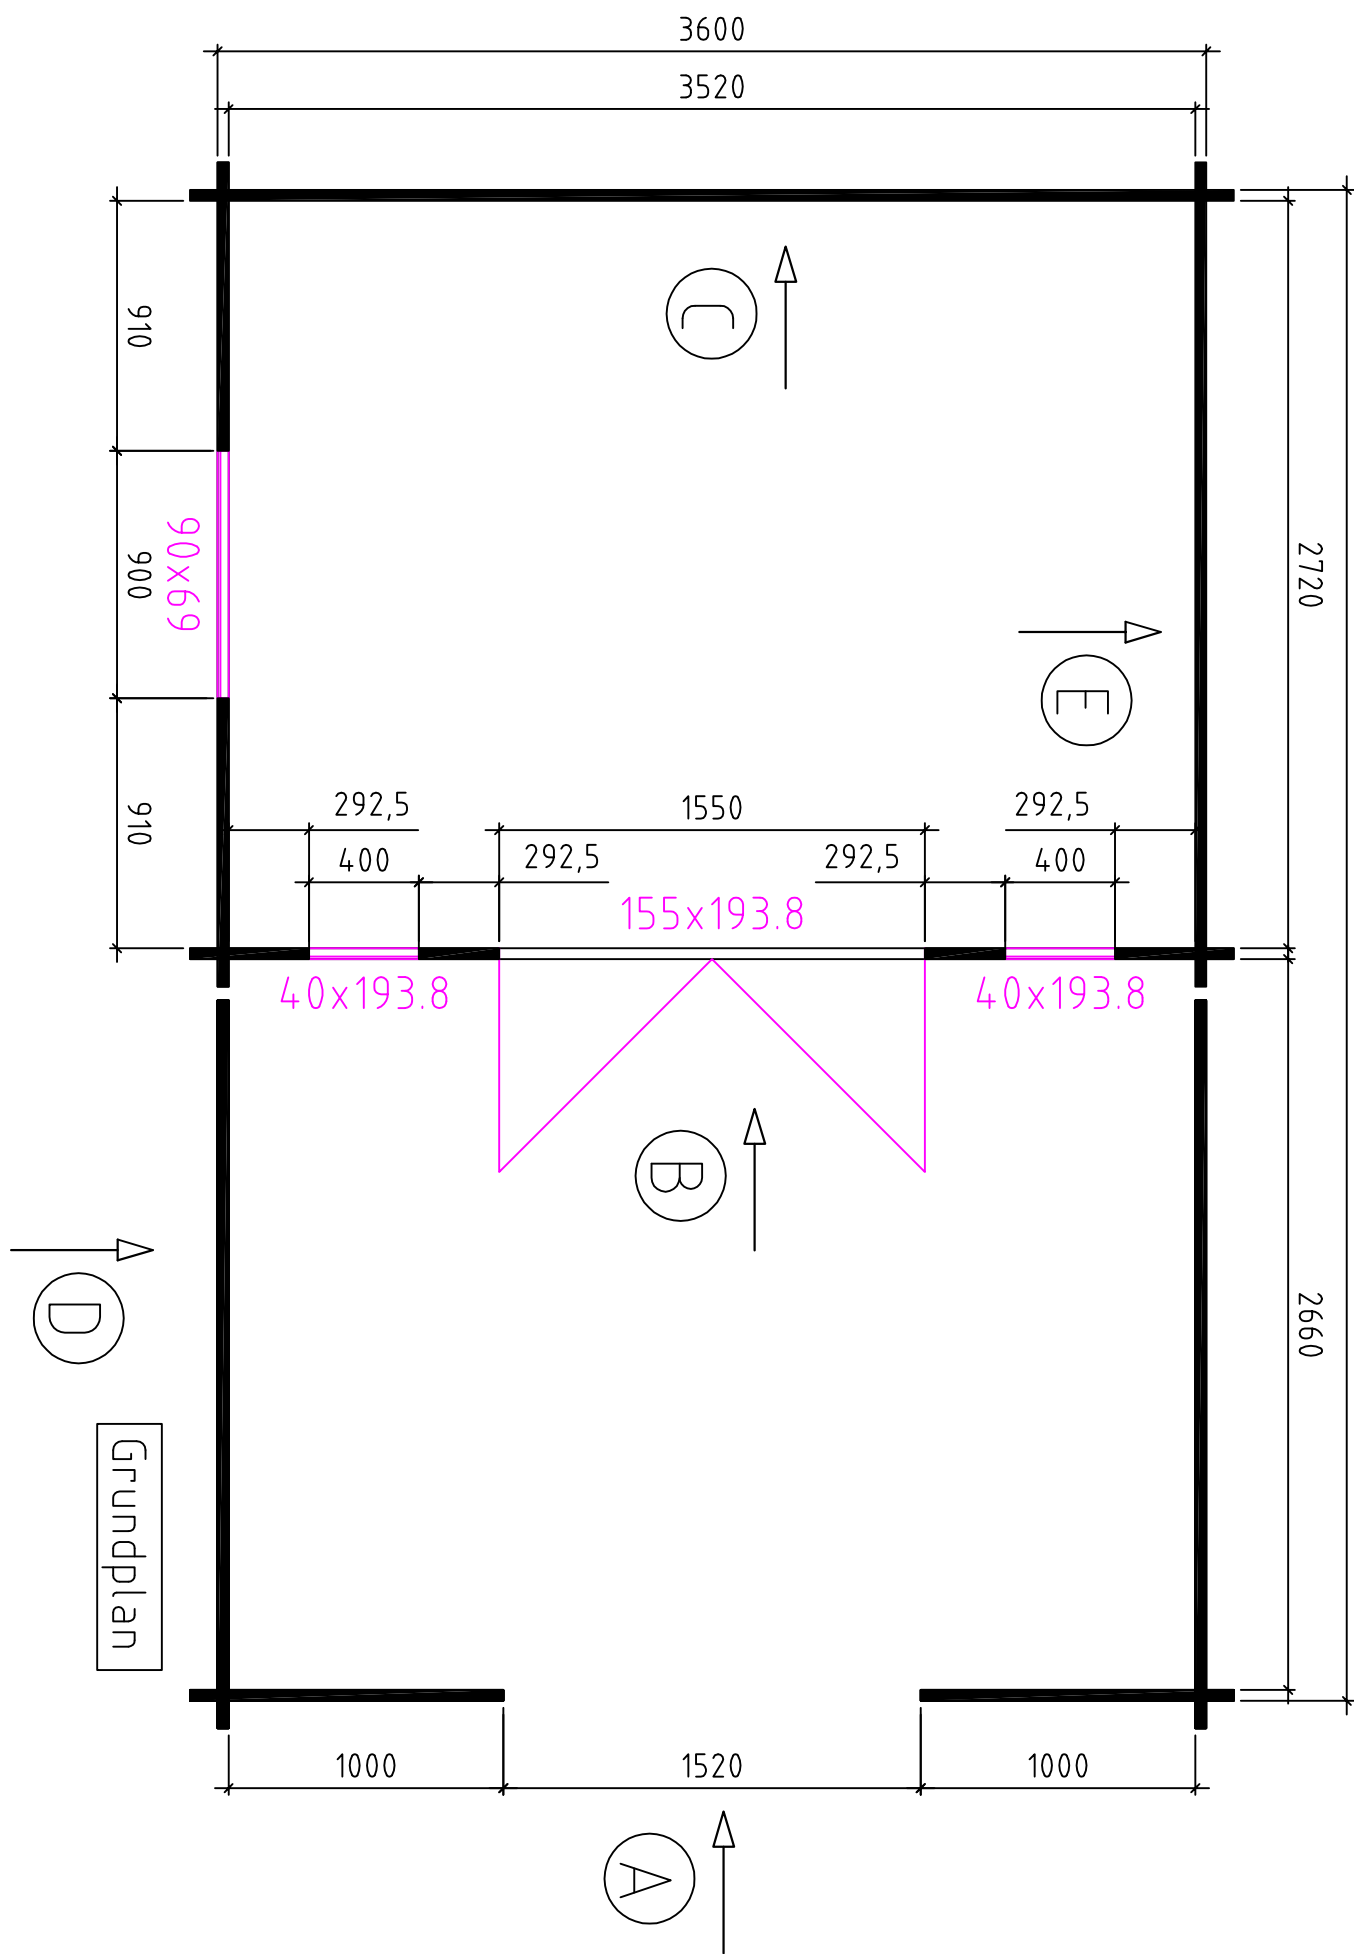
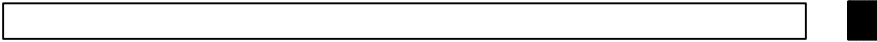
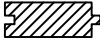
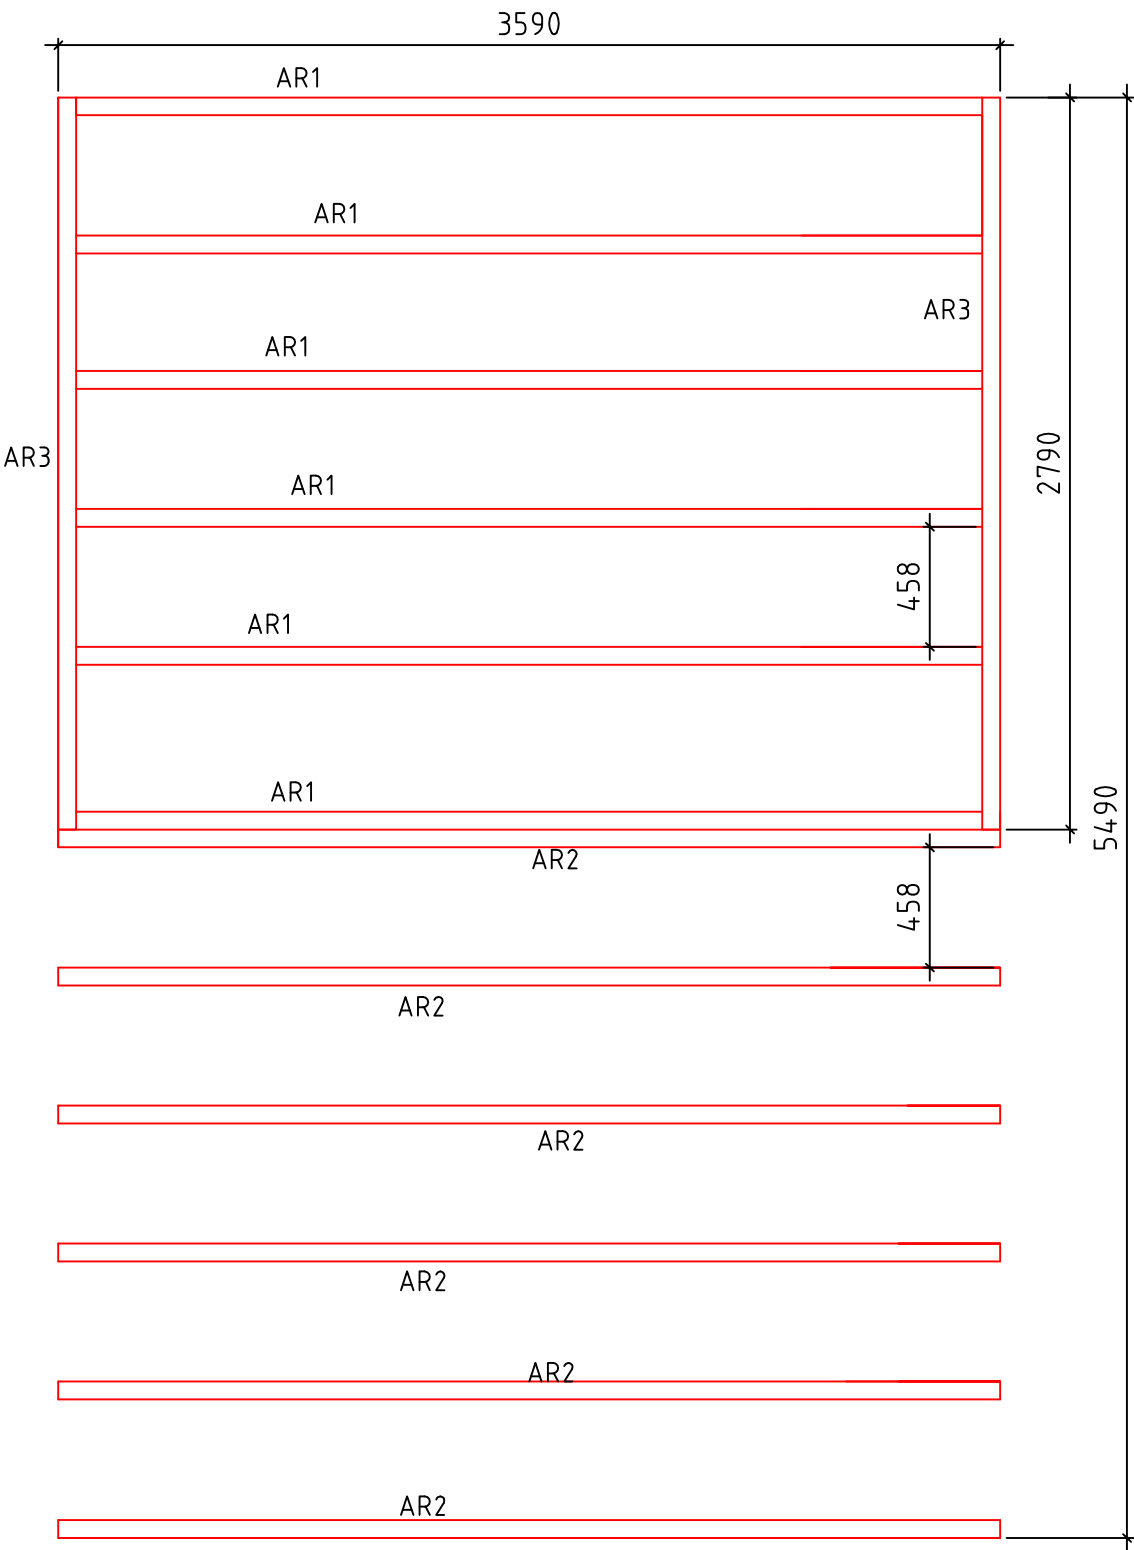





Hanna 1///40/19





Pos	Hanna 1///40/19	ST	F (mm)	L (mm)
AR1	Fundamentbalken Fundamentbalken Foundationbeams 	6	44x68	3454
AR2		6		3590
AR3		2		2790
	Fussbodenbretter Floor boards Vloerplanken 	40	90x20	2718
	Terrassenbretter Veranda floor boards Veranda vloerplanken 	37	90x20	2658
	Abdeckleiste Afdeklijst Finishinglist 		20x40	15m



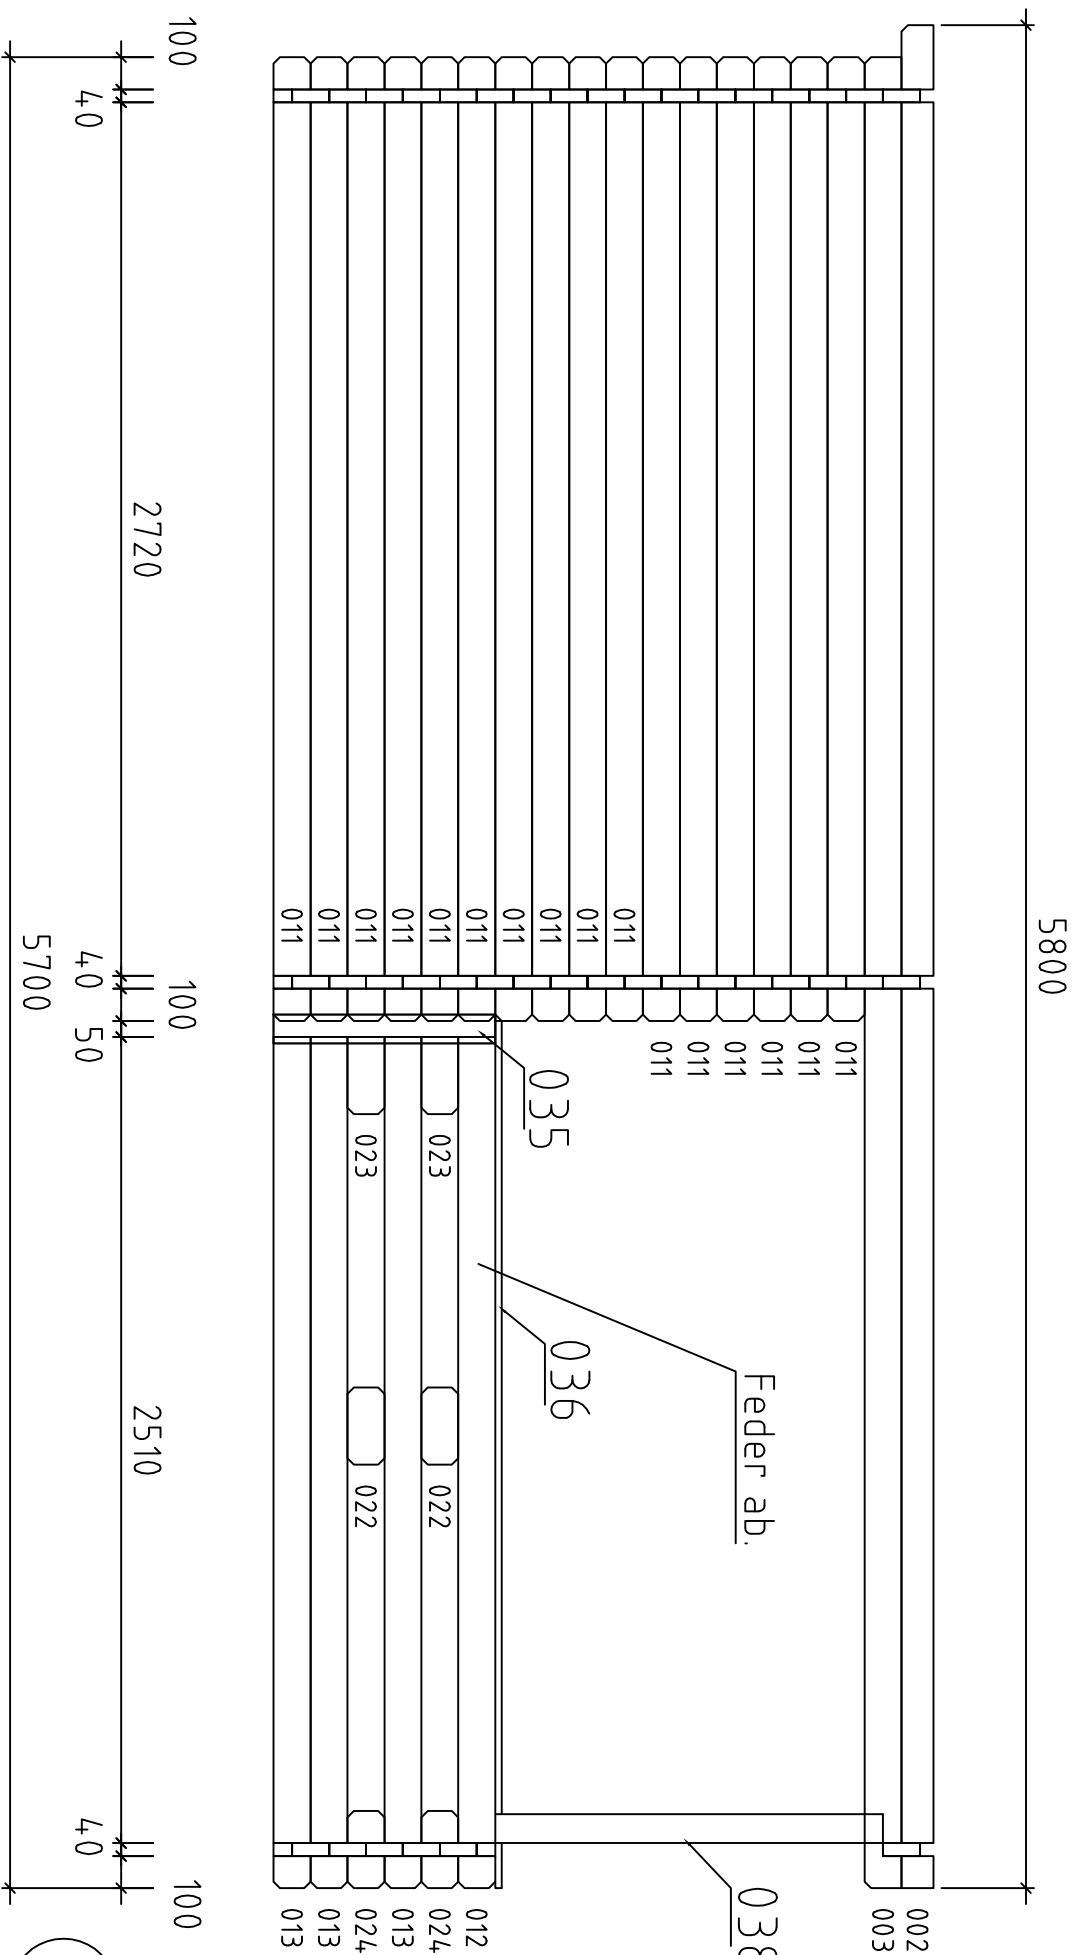



Hanna 1///40/19

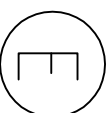

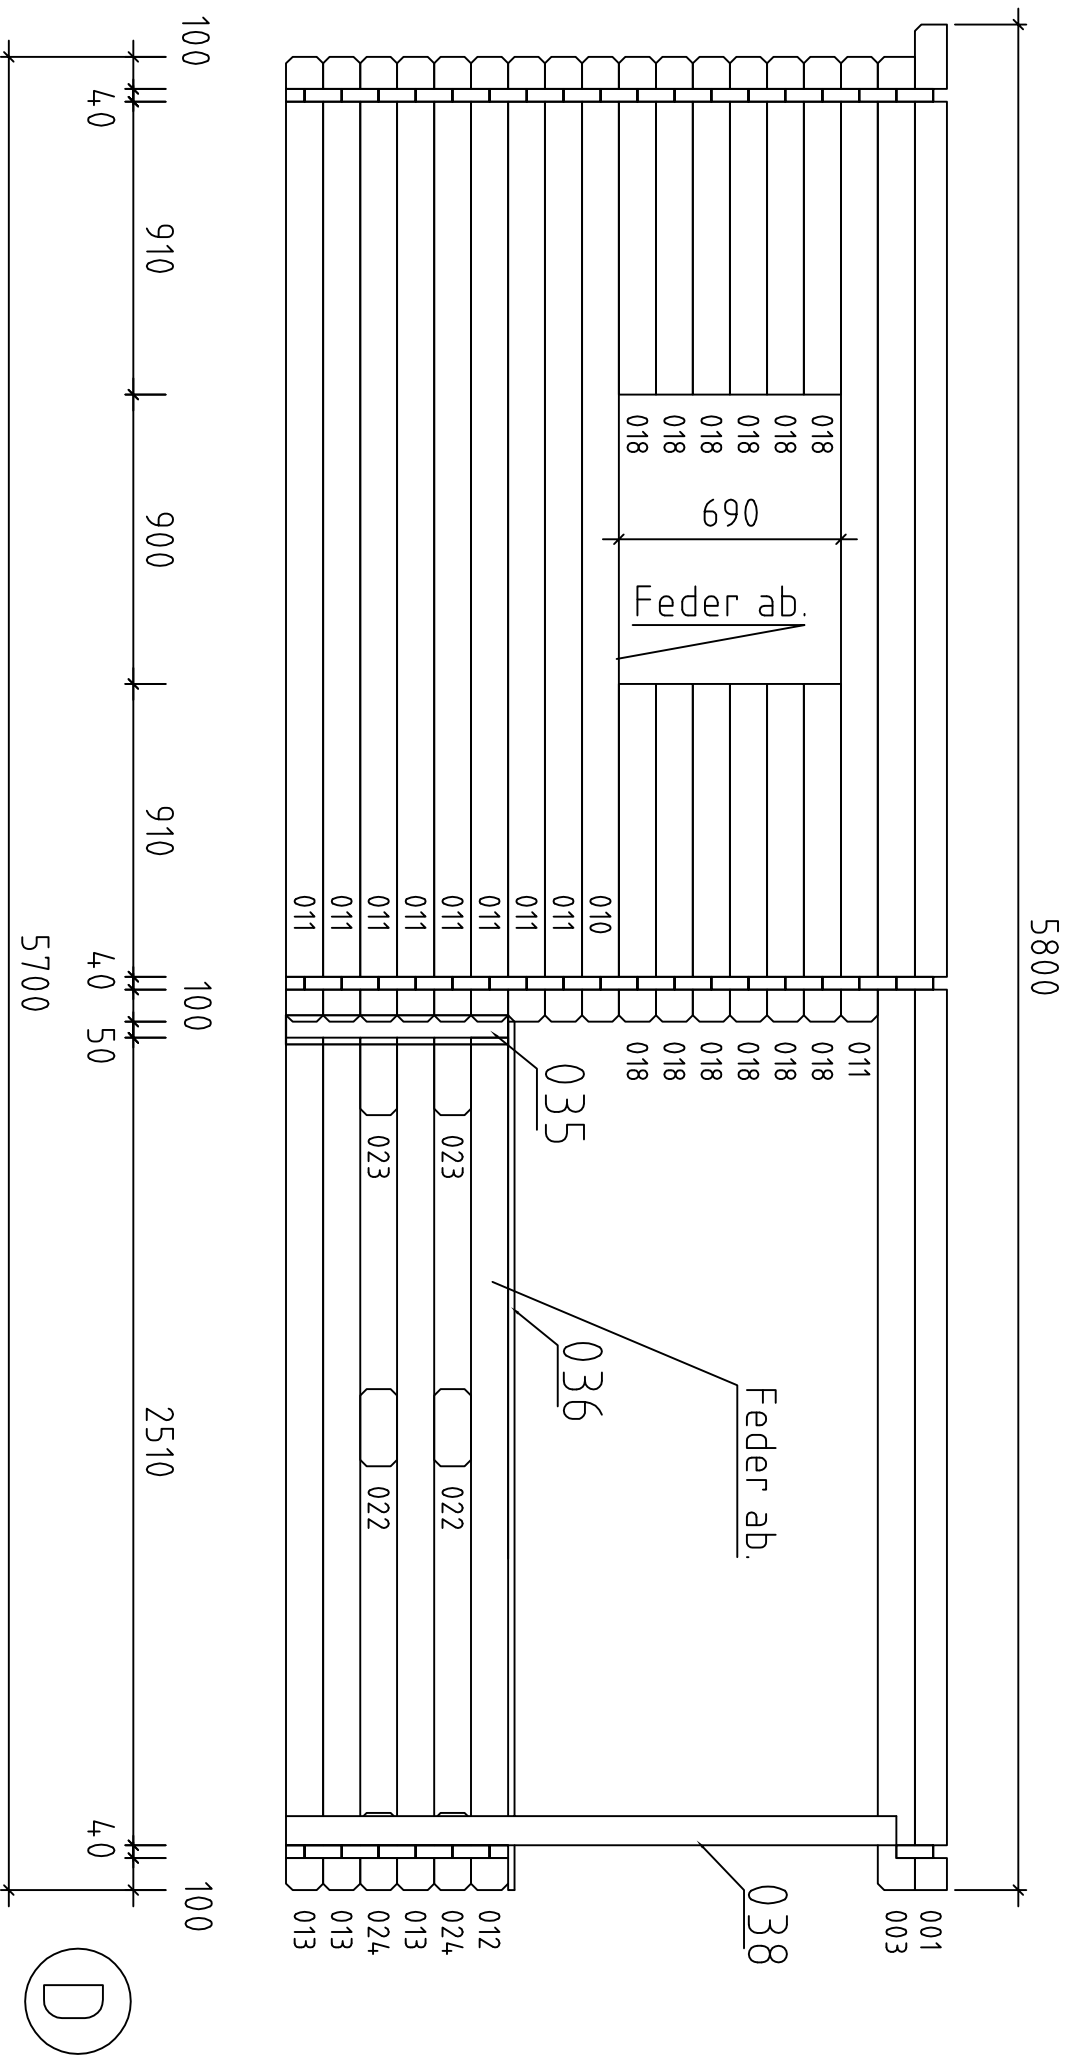

Hanna 1///40/19

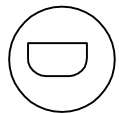

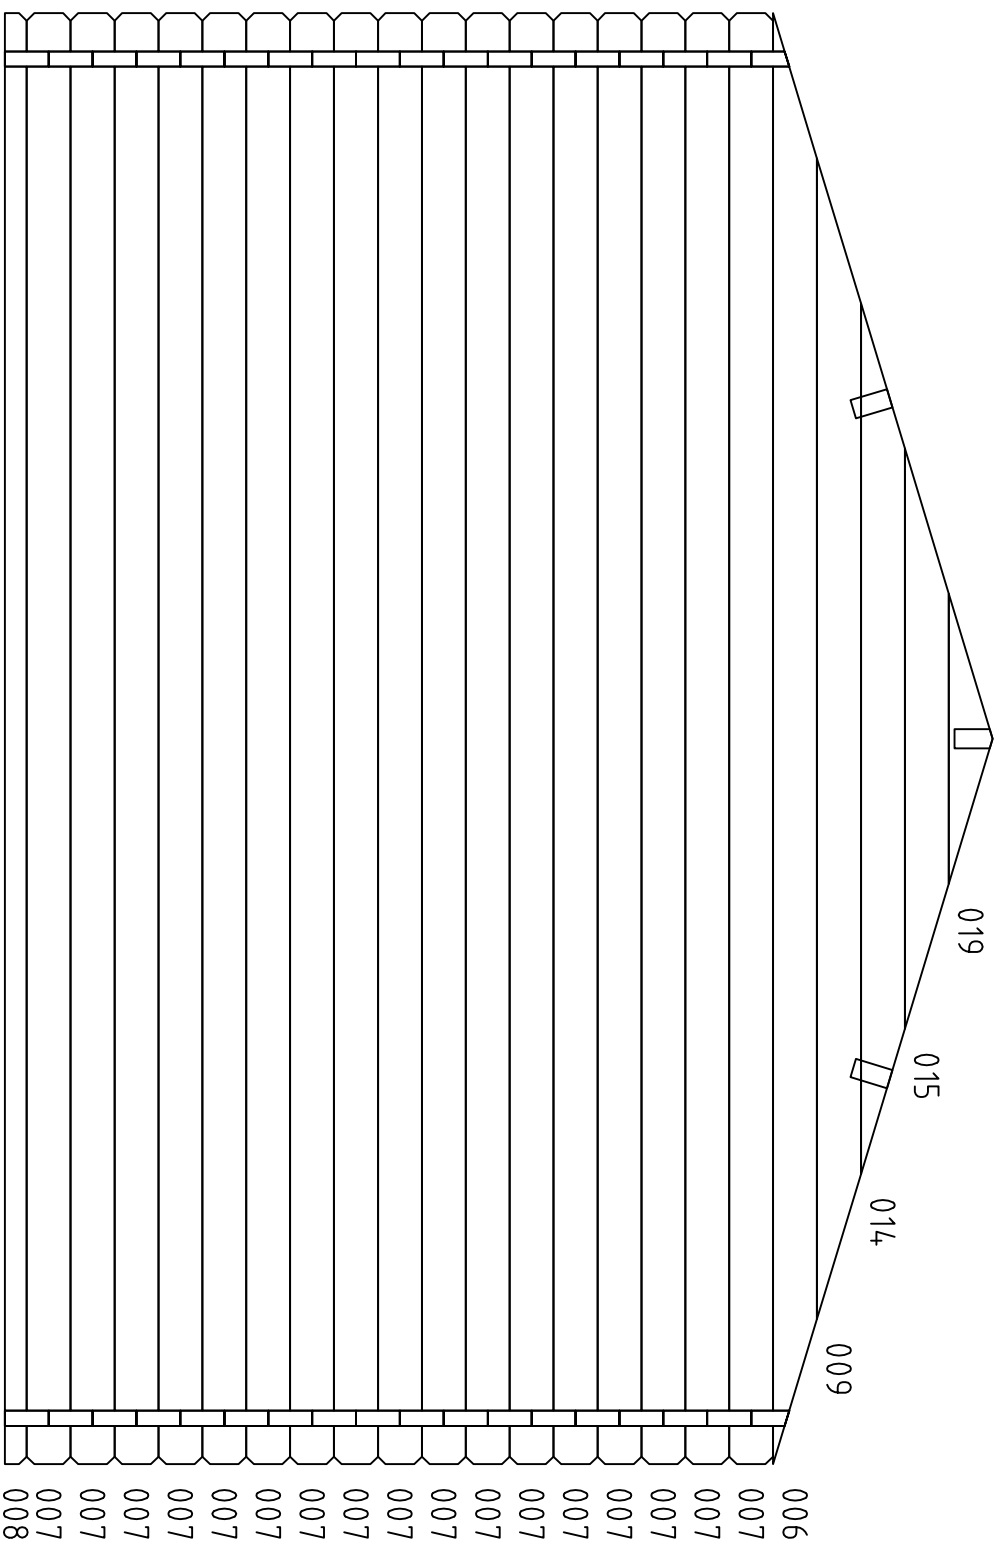

100

3520

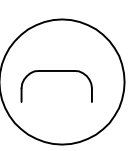
 0_7

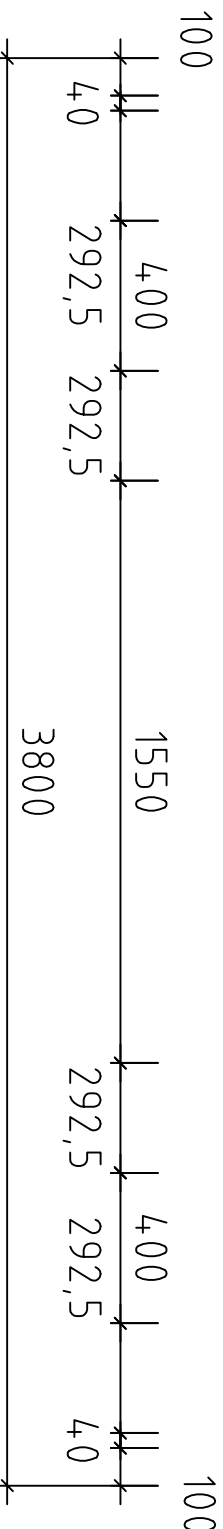
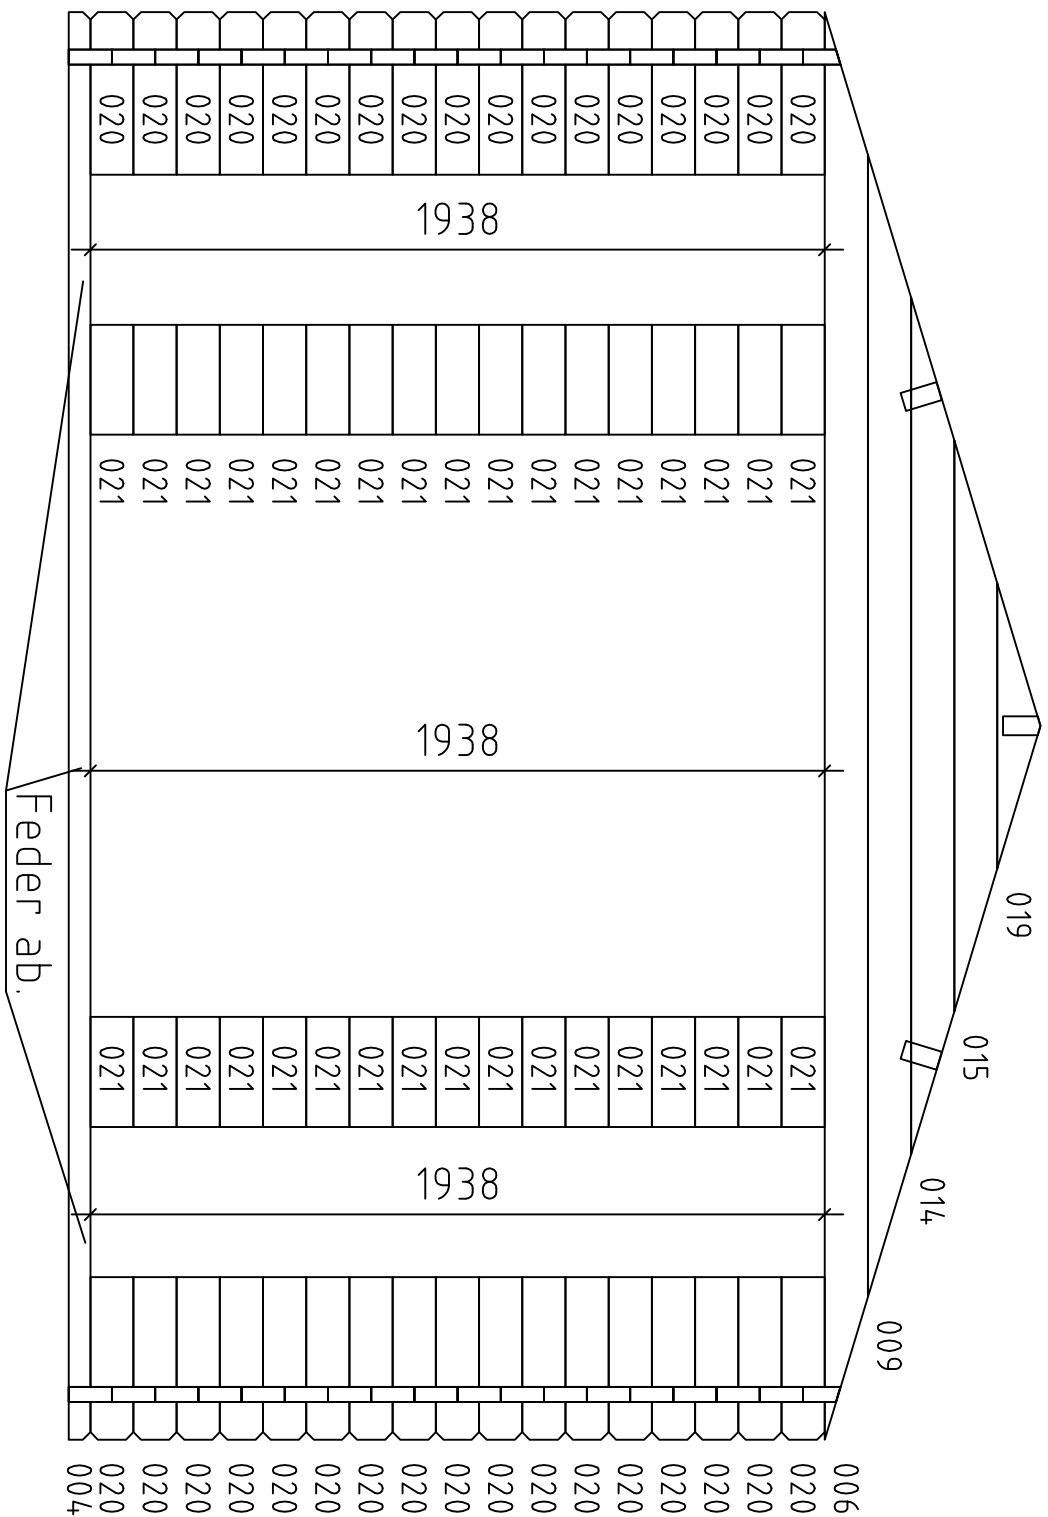
3800

 0^+


100





Hanna 11/140/19






















Hanna 1///40/19





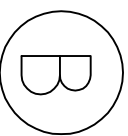


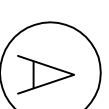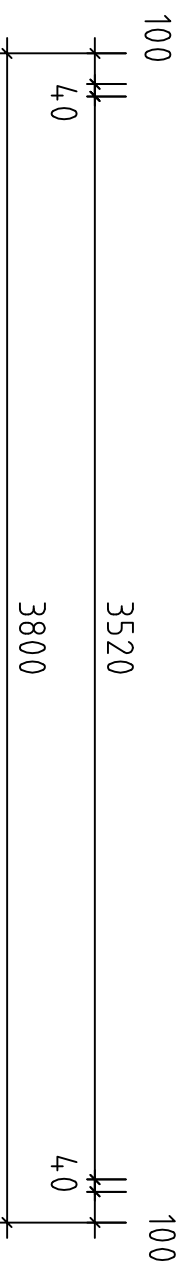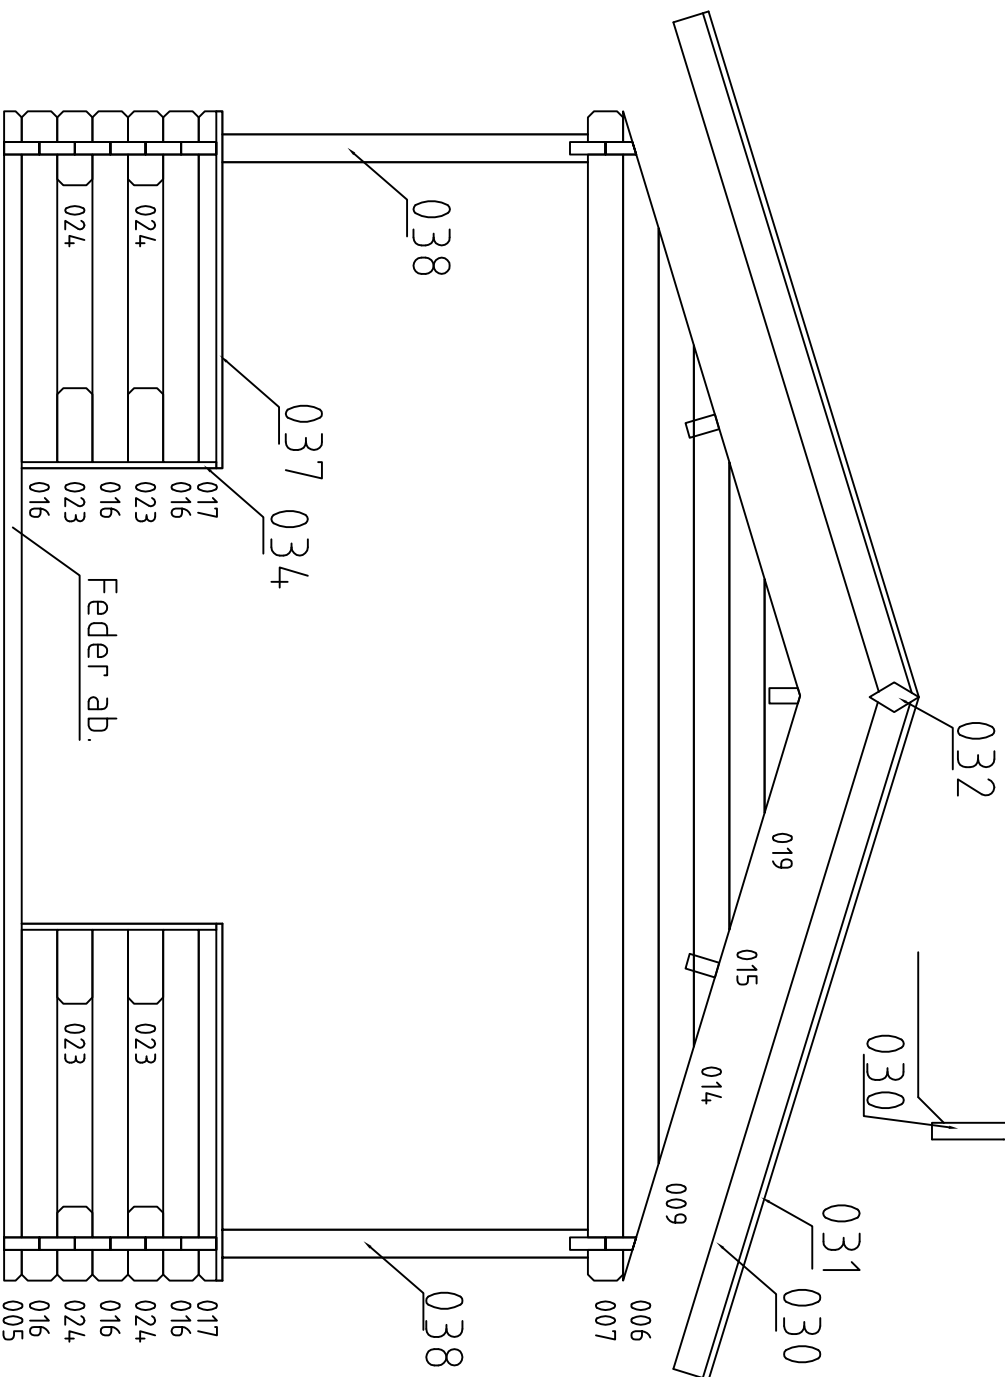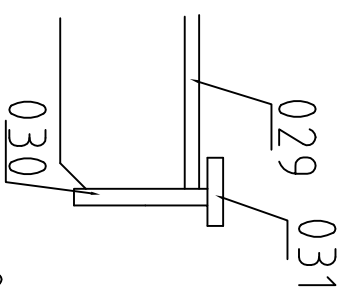

Hanna 1///40/19

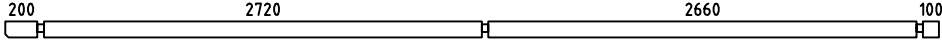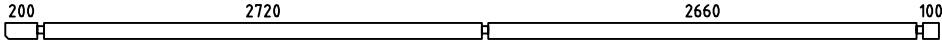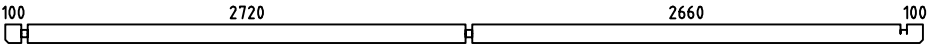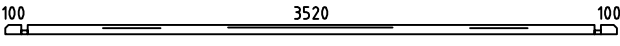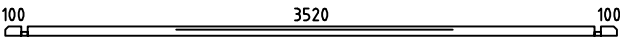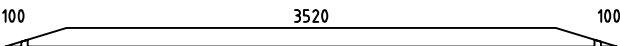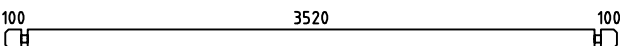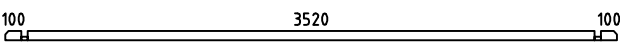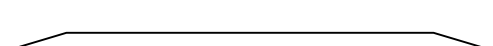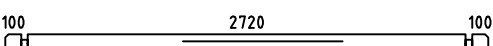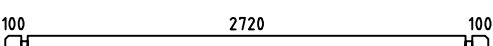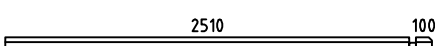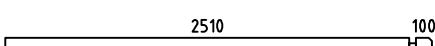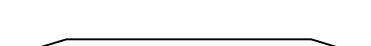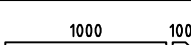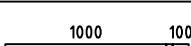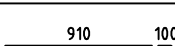Pos	Hanna 1///40/19	ST	F (mm)	L (mm)
001		1	40x100	5800
002		1	40x100	5800
003		2	40x115	5700
004		1	40x58	3800
005		1	40x58	3800
006		3	40x115	3800
007		18	40x115	3800
008		1	40x58	3800
009		3	40x115	3040
010		1	40x115	3000
011		25	40x115	3000
012		2	40x115	2650
013		6	40x115	2650
014		3	40x115	2280
015		3	40x115	1520
016		6	40x115	1140
017		2	40x58	1140
018		12	40x115	1050
019		3	40x115	760
020		34	40x115	433
021		34	40x115	292
022		4	40x115	240
023		8	40x115	240
024		8	40x115	240
PR1		2	50x140	5800

Pos	Hanna 1///40/19			ST	F (mm)	L (mm)
PR2				1	50x140	5800
028	Abdeckleiste Afdeklijst Finishinglist 					7,2m
029	Dachbrettern Dakplanken Roofboarc's 			130	90x20	2090
030	Giebeldeckleiste Gevellijst Frontlist 			4	120x20	2200
031	Giebelleiste Gevelanderlijst Frontlist 			4	70x20	2200
032	Giebelsegment Gevelsegment Frontsegment 			2		
033	Dachpappenleiste Dakshingleslijst Fillet of cardboard 			4	40x20	2900
034	Terrasseneinfassung Afdekpprofiel Finishingprofile 			2		632
035	Adapter Koppelstuk Adapter 			2		690
036	Handlauf Afdekplank Handrail			2	90x20	2700
037				2	90x20	1160
038	Pfosten Palen Arbors 			2	90x90	1905
025	Fenster 900x690 Raam Window 			1R		
026	Fenster 400x1938 Raam Window 			2		
027	Tür 1550x1938 Deur Door 			1		

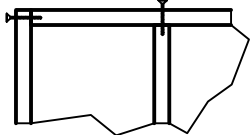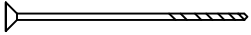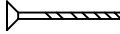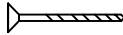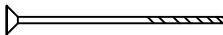Pos	Hanna 1///40/19			ST	F (mm)	L (mm)
Fundament		Torx	Schrauben 6x130		28	
Brettern Giebelleisten		Torx	Schrauben 3,5x50		850	
		Torx	Schrauben 4,2x55 (Terrassenschrauben)		300	
Montagematerial	Giebel	Torx	Schrauben 6x130		18	