



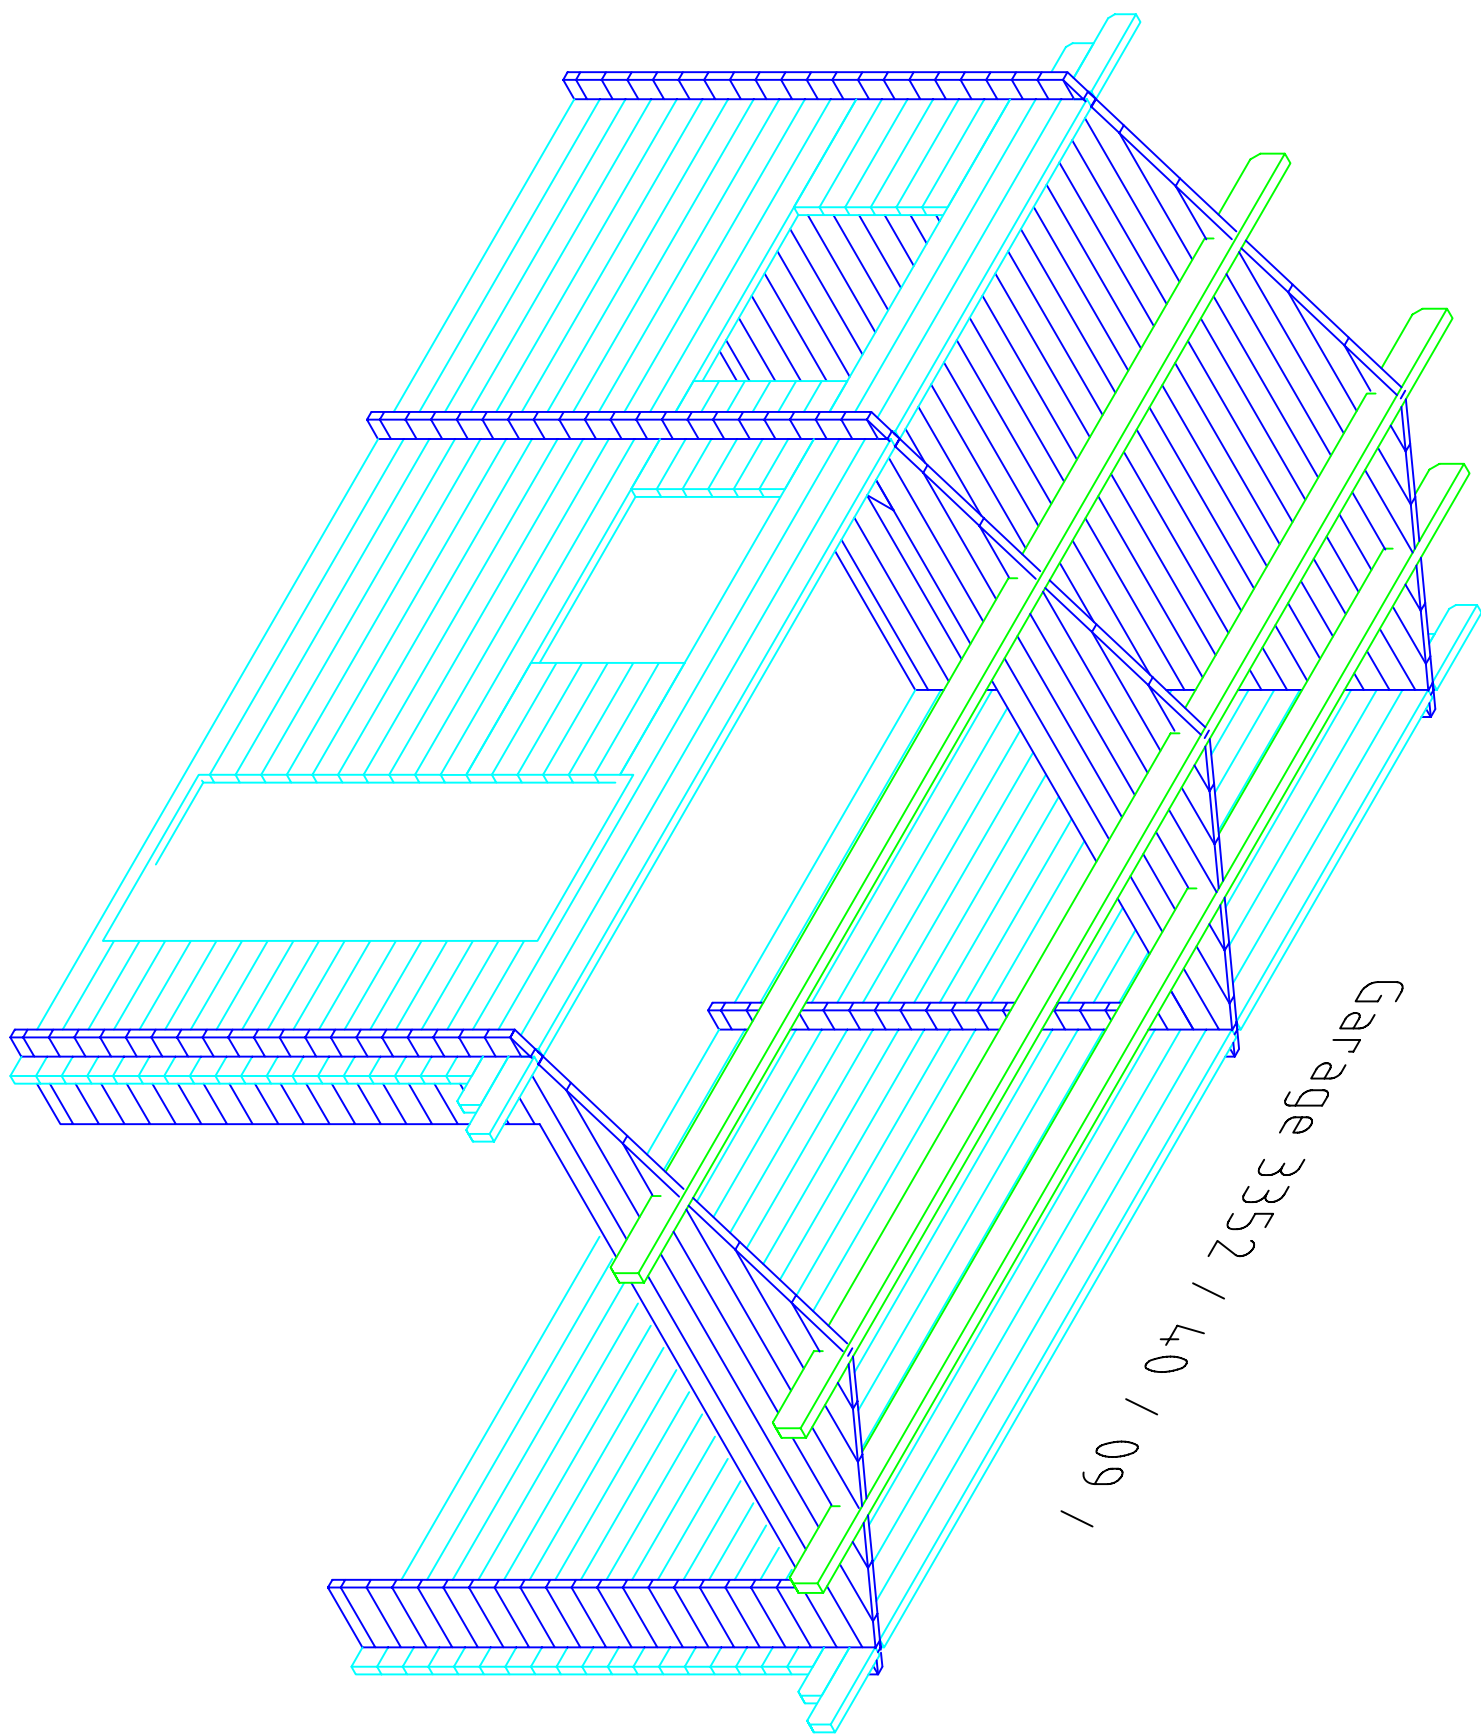



Garage 3352 / 40 / 09 / 60

Garage 3352 / 40 / 09

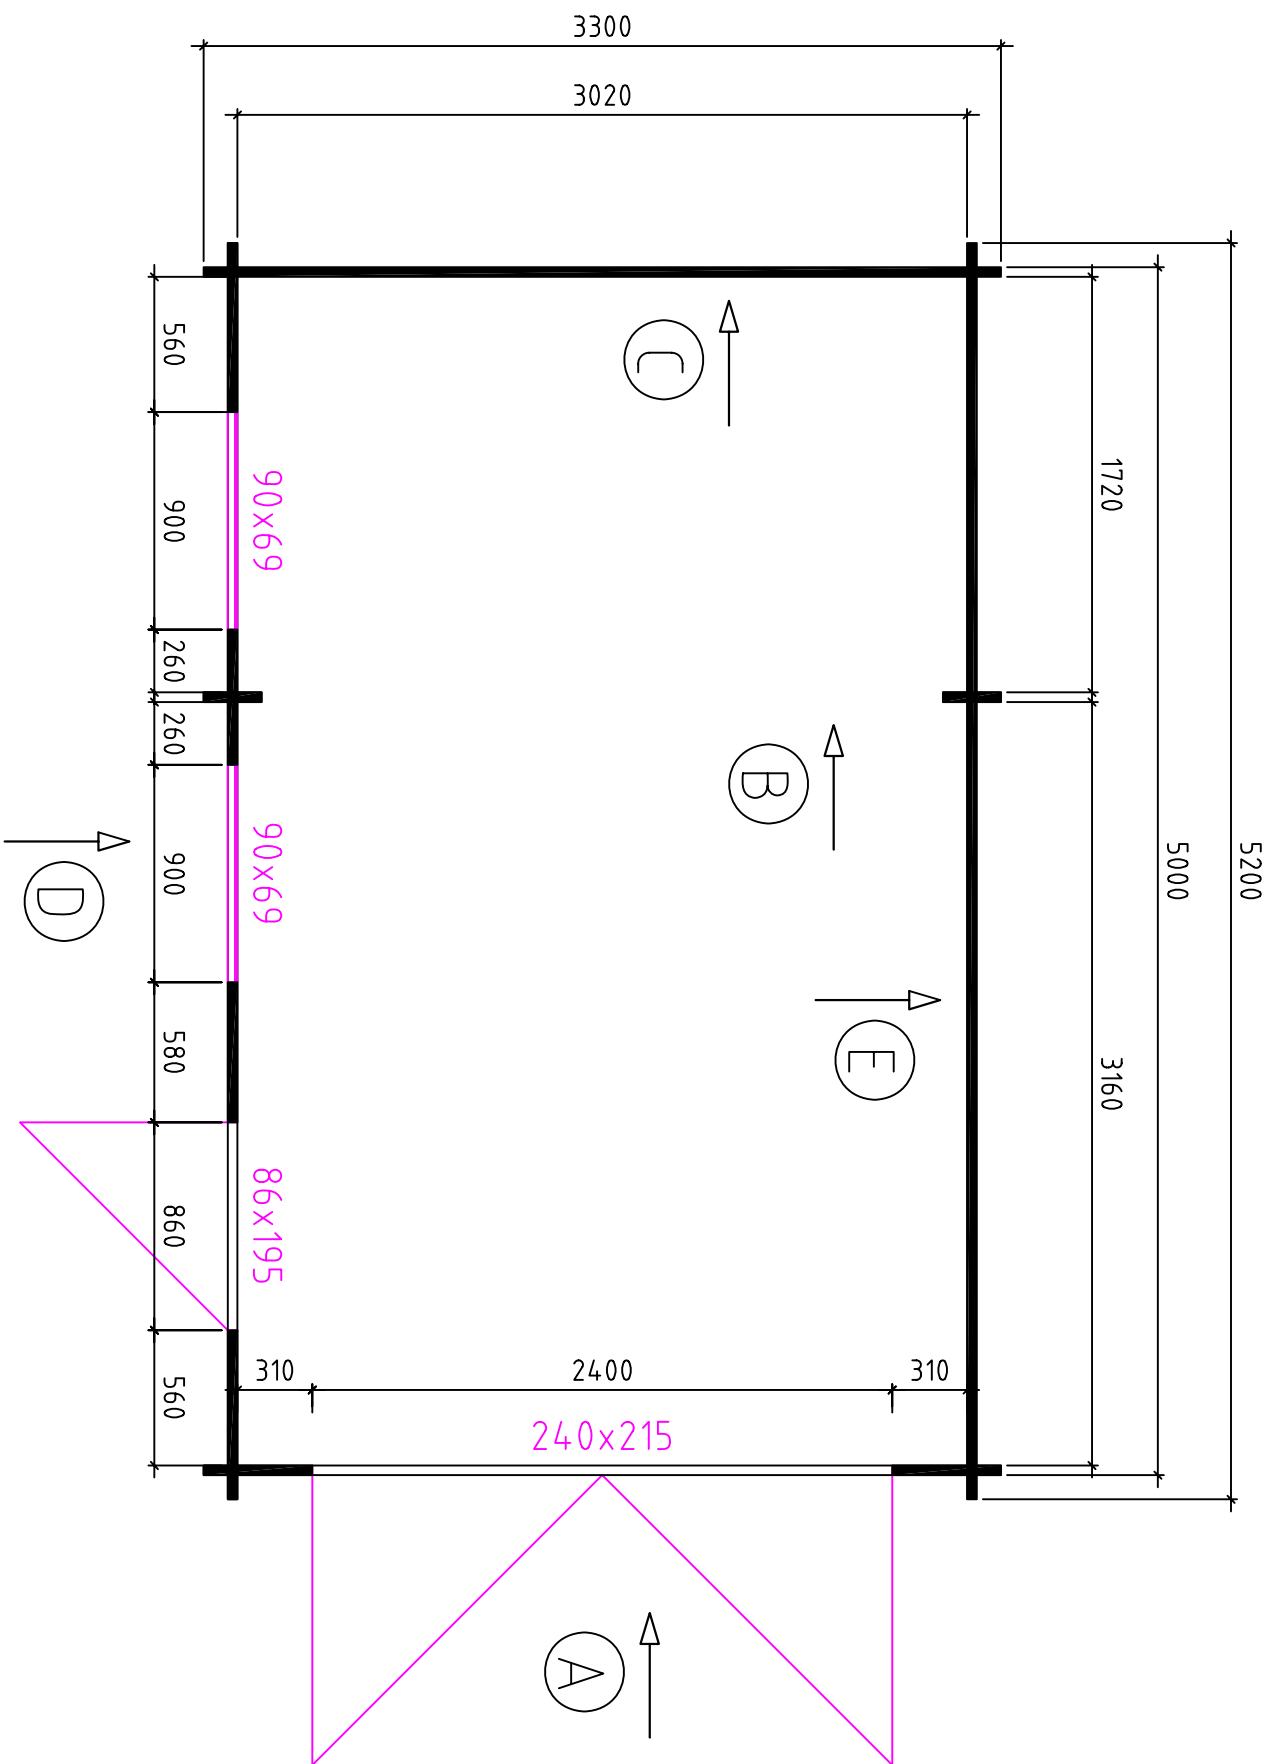

Grundplan

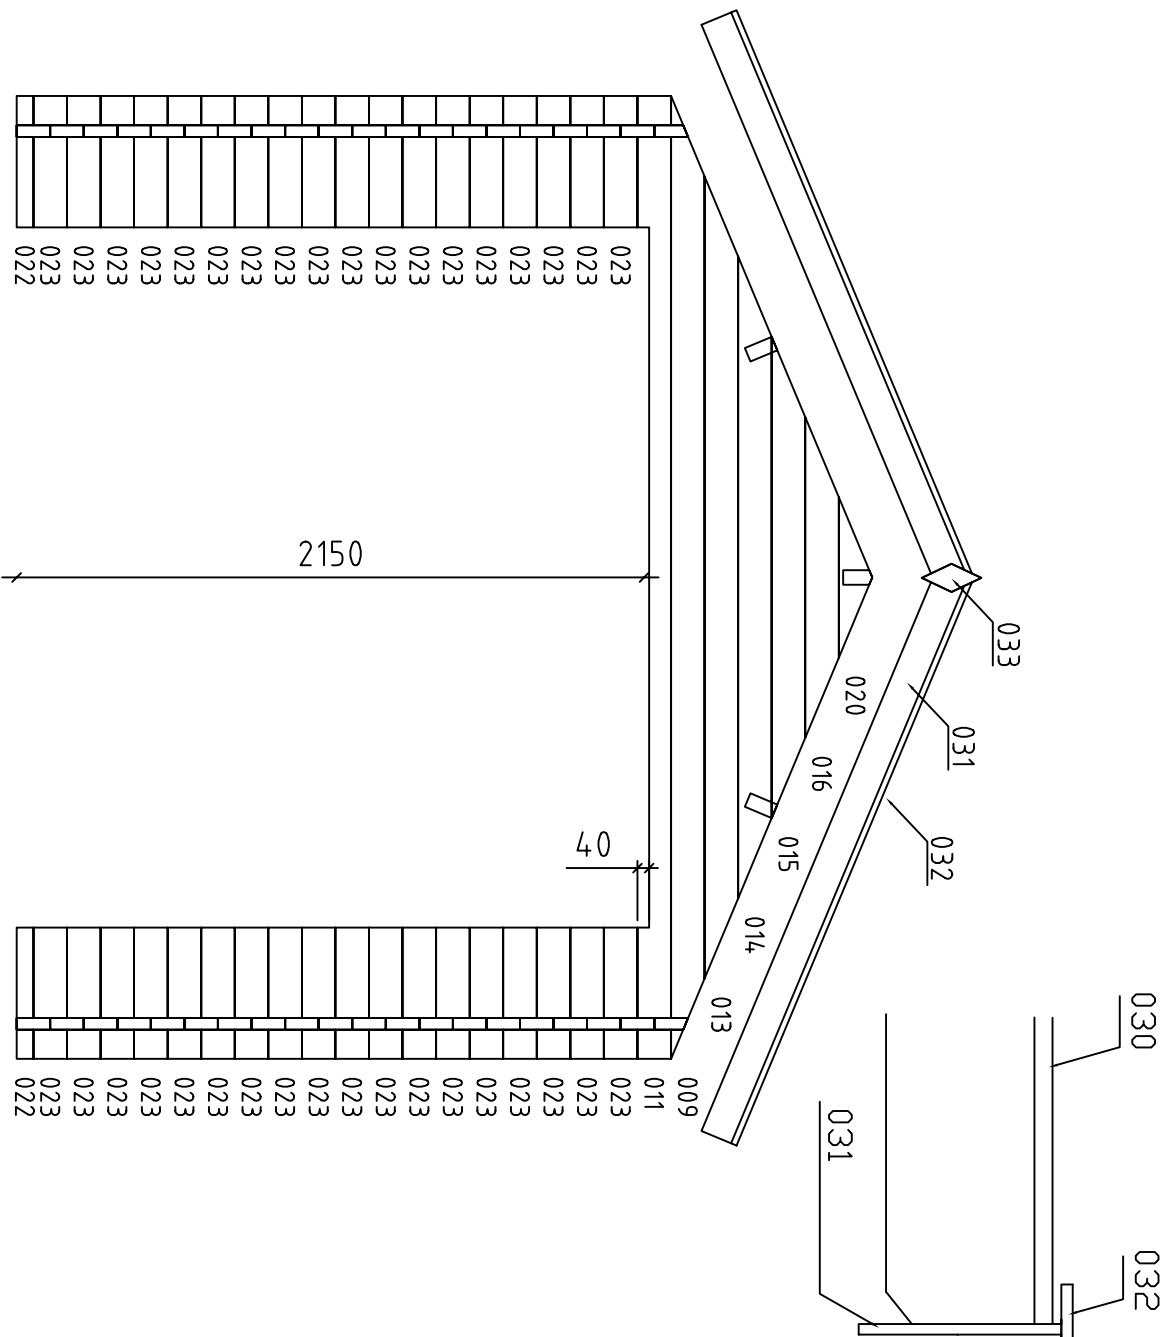

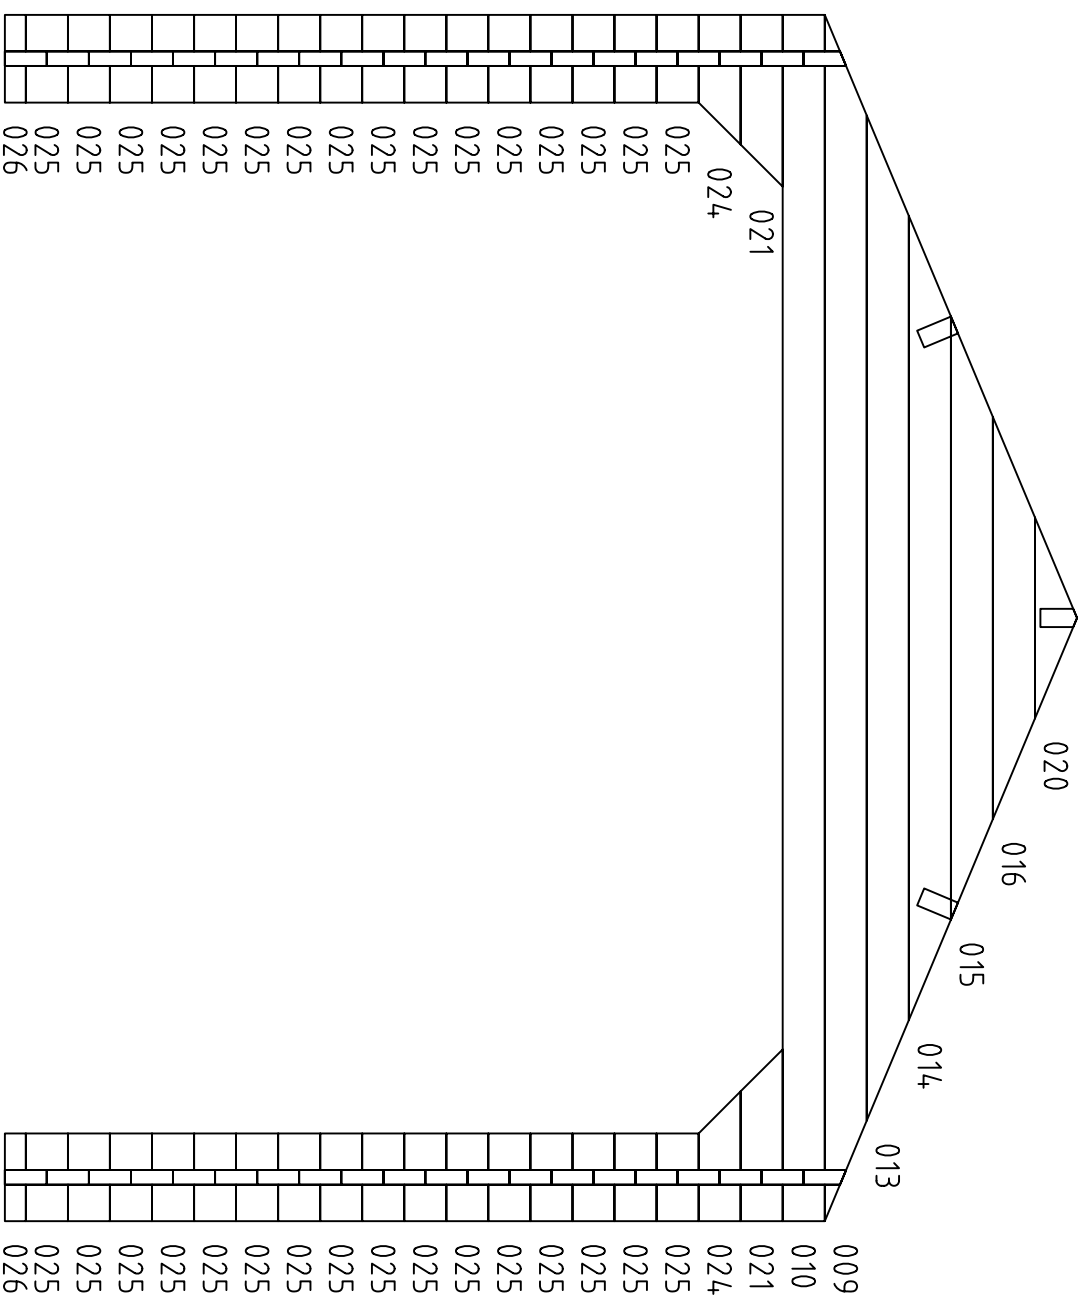


100 40 100

2820


100 40 100


B

Garage 3352 / 40 / 09

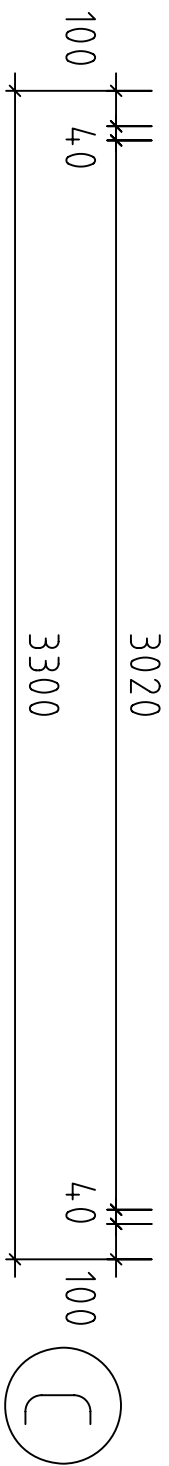

Garage 3352 / 40 / 09

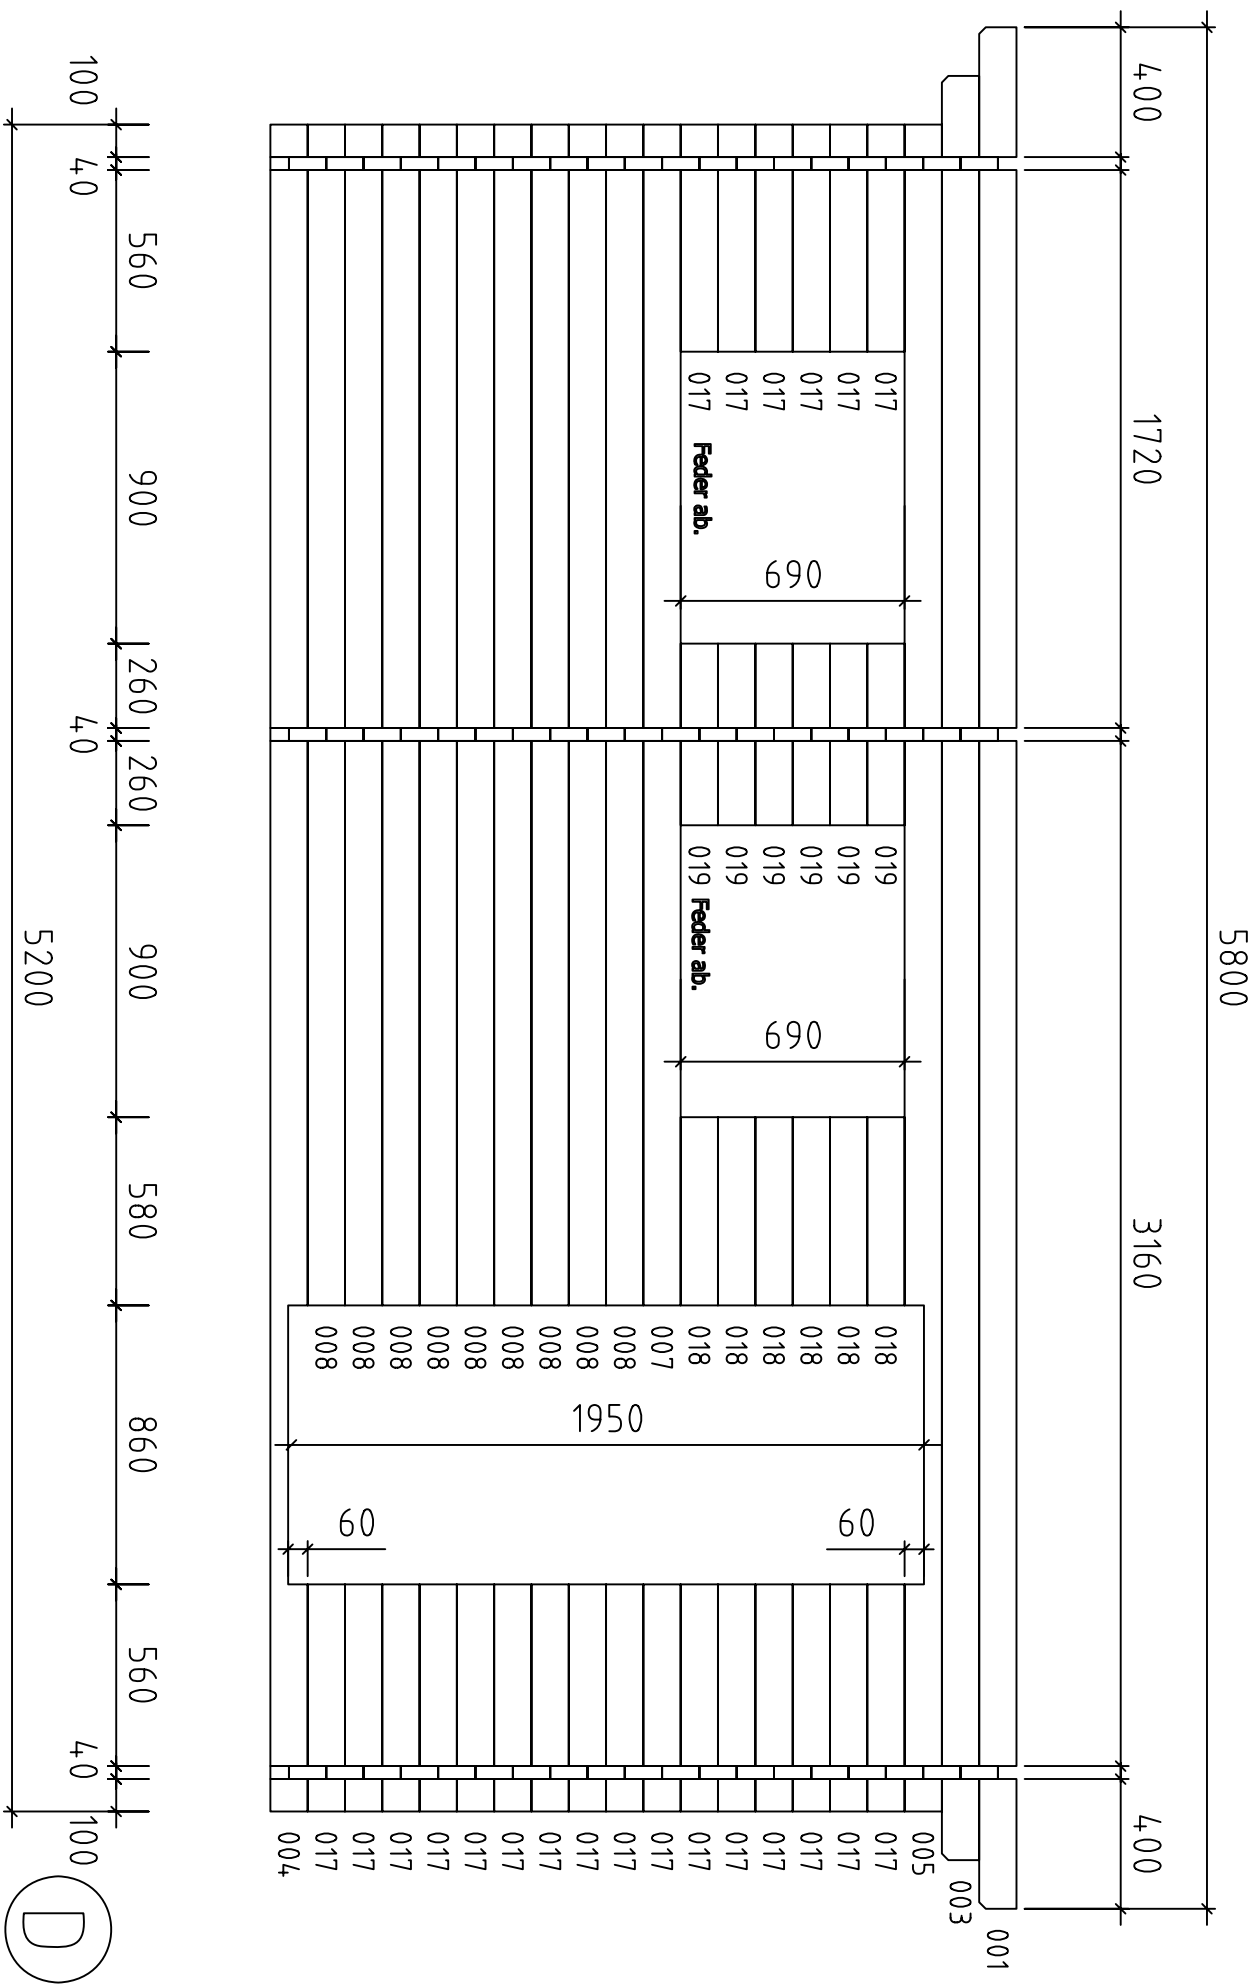

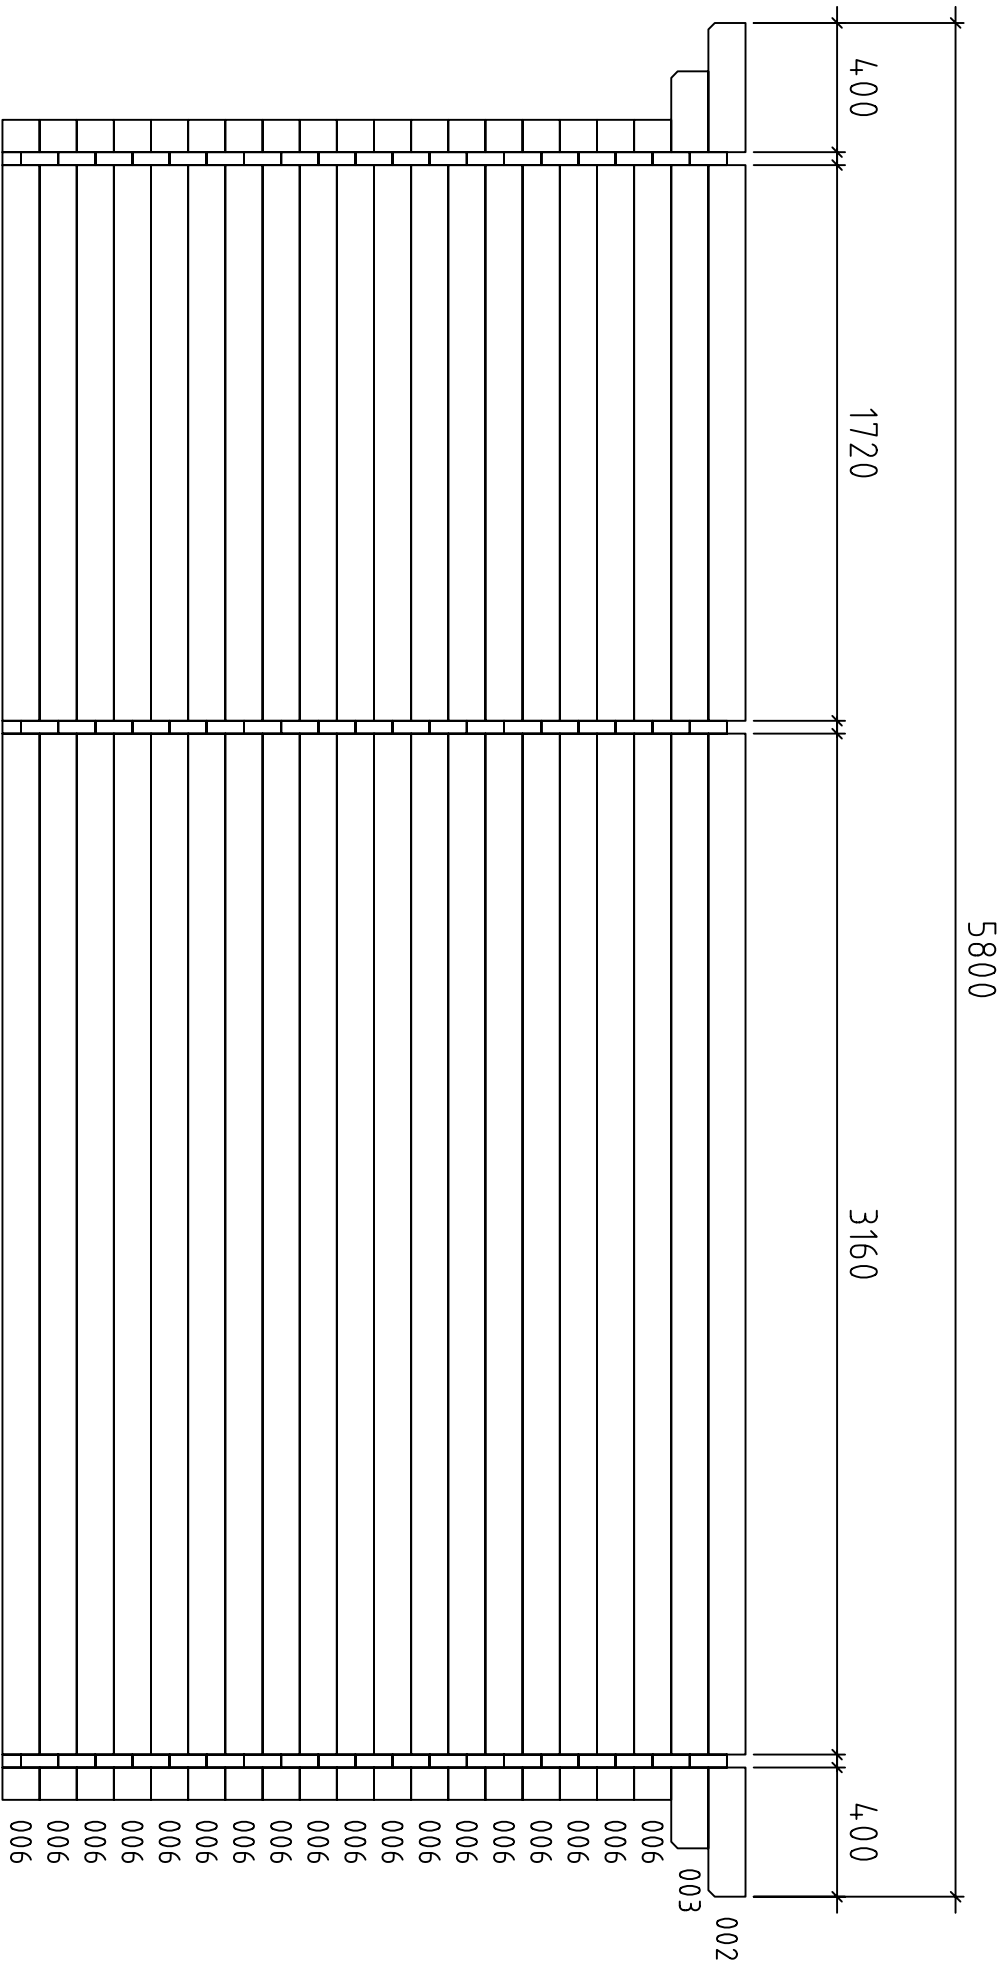

100 40 1720 40 5200 3160 40 100

Garage 3352 / 40 / 09

E