





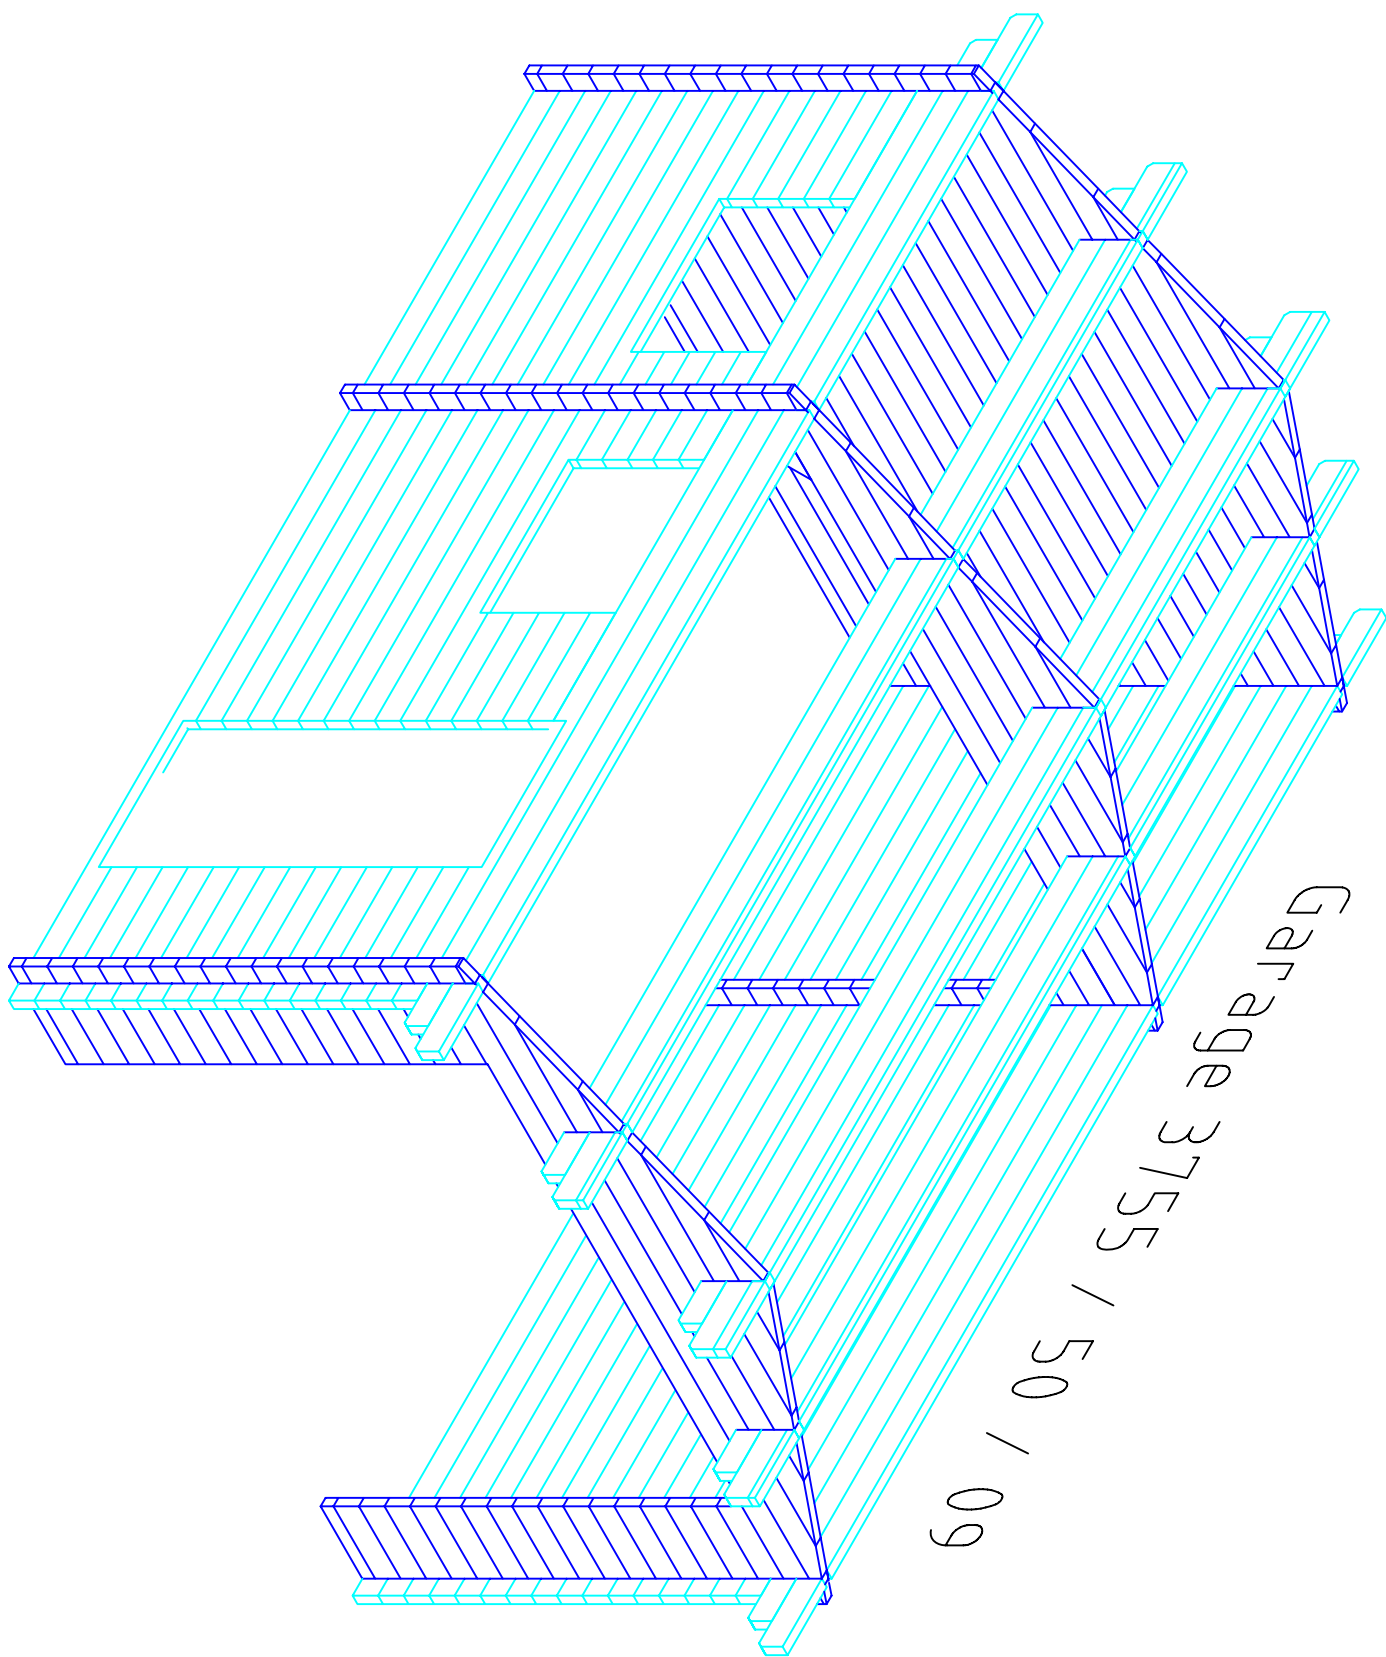


Garage 3755 / 50 / 09

Garage 3755 / 50 / 09

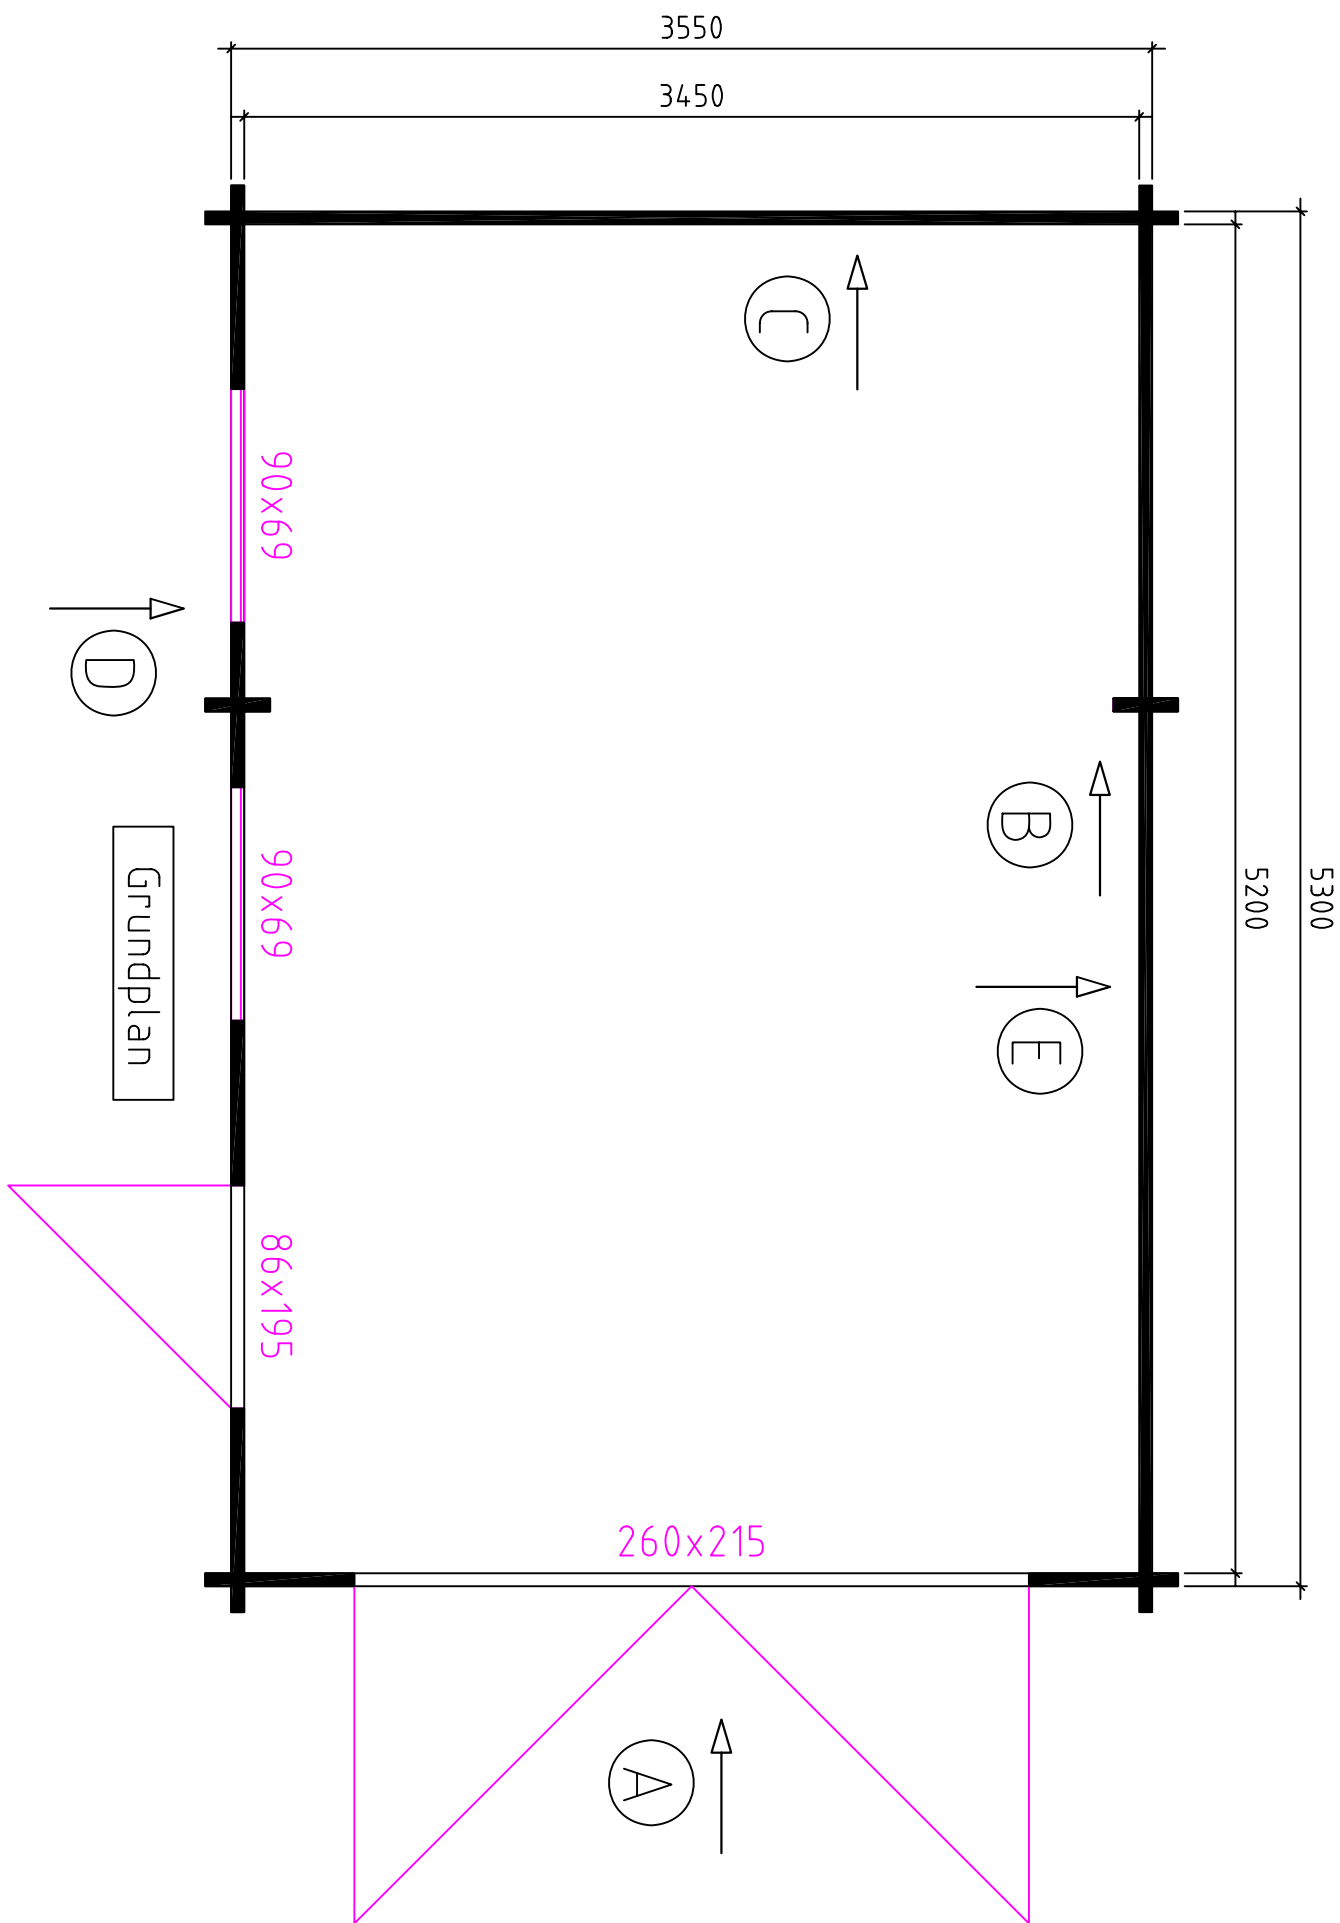

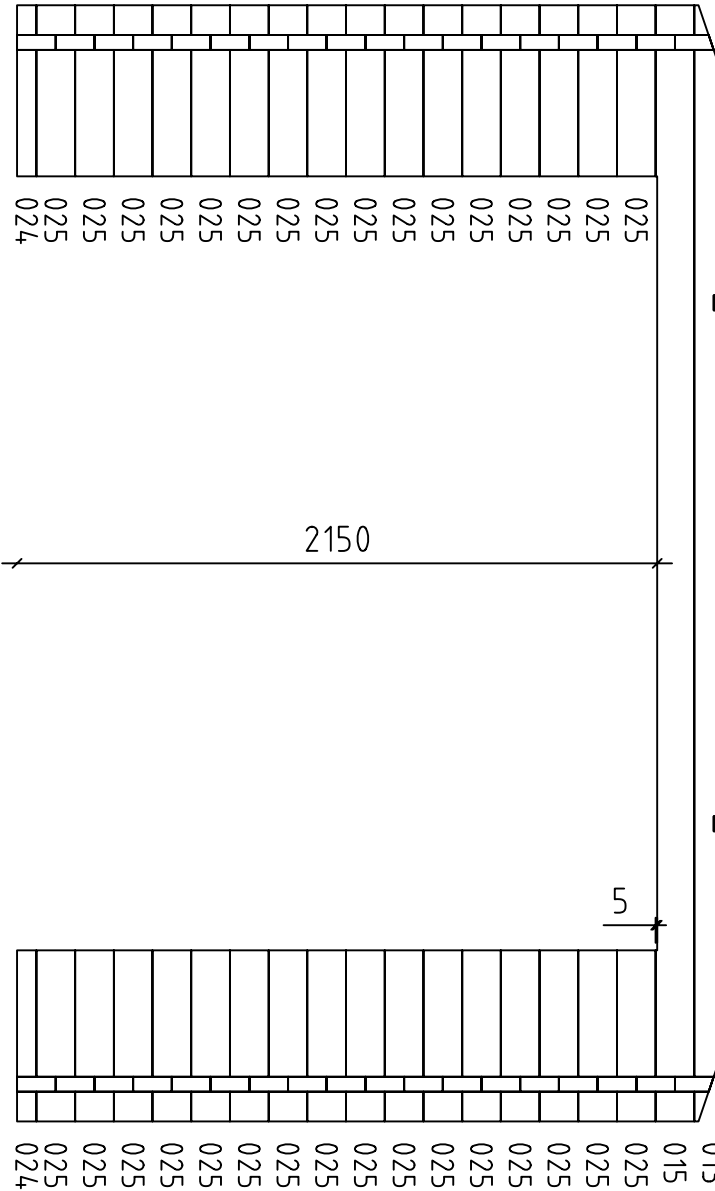

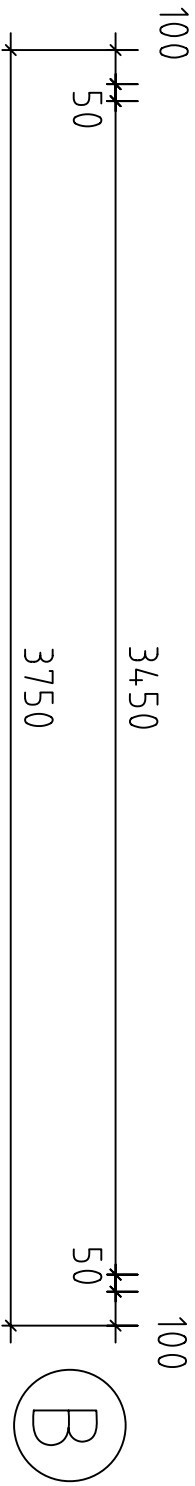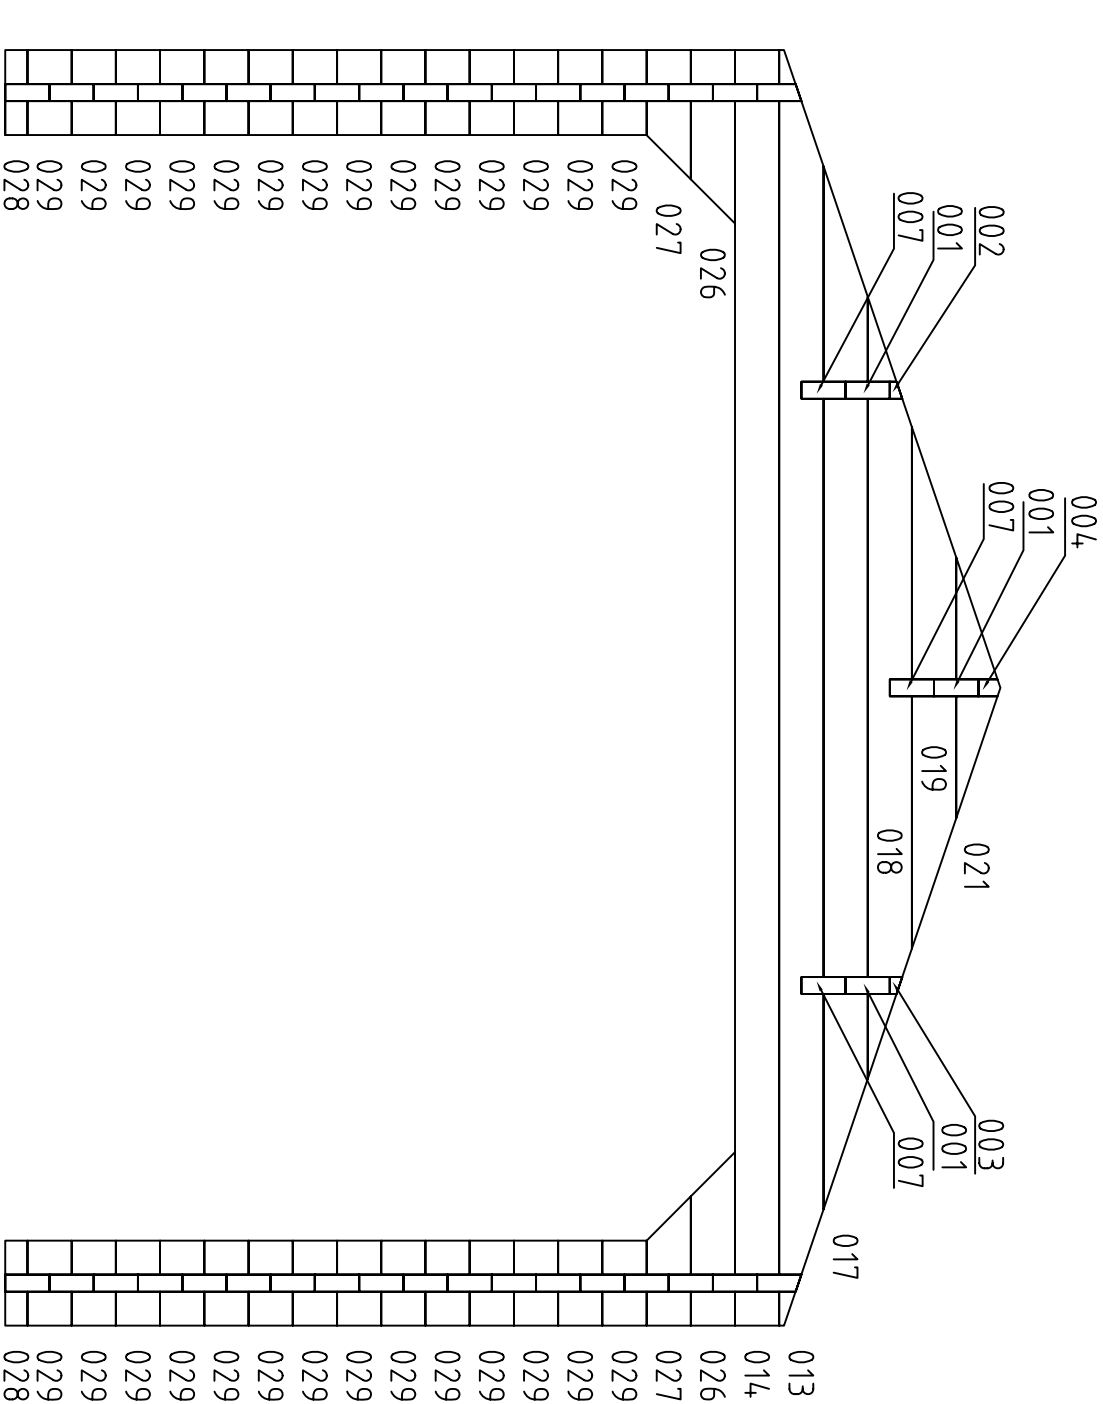

B

Garage 3755 / 50 / 09

